

House Type D5 - Gross Internal Area		
Area Type	Proposed Area	DoHPCLG Area Min.
Ground Floor	43.85 m <sup>2</sup>	
First Floor	43.85 m <sup>2</sup>	
Grand Total	87.7m <sup>2</sup>	80.0 m <sup>2</sup>

House Type D5 - Space Provision & Room Sizes		
Area Type	Proposed Area	DoHPCLG Area Min.
Aggregate Bedroom Area	26.2 m <sup>2</sup>	25.0 m <sup>2</sup>
Aggregate Living Area	30.4 m <sup>2</sup>	30.0 m <sup>2</sup>
Main Living Area	30.4 m <sup>2</sup>	13.0 m <sup>2</sup>

House Type D5 - Storage Provision		
Area Type	Proposed Area	DoHPCLG Area Min.
Storage	3.4 m <sup>2</sup>	4.0 m <sup>2</sup>

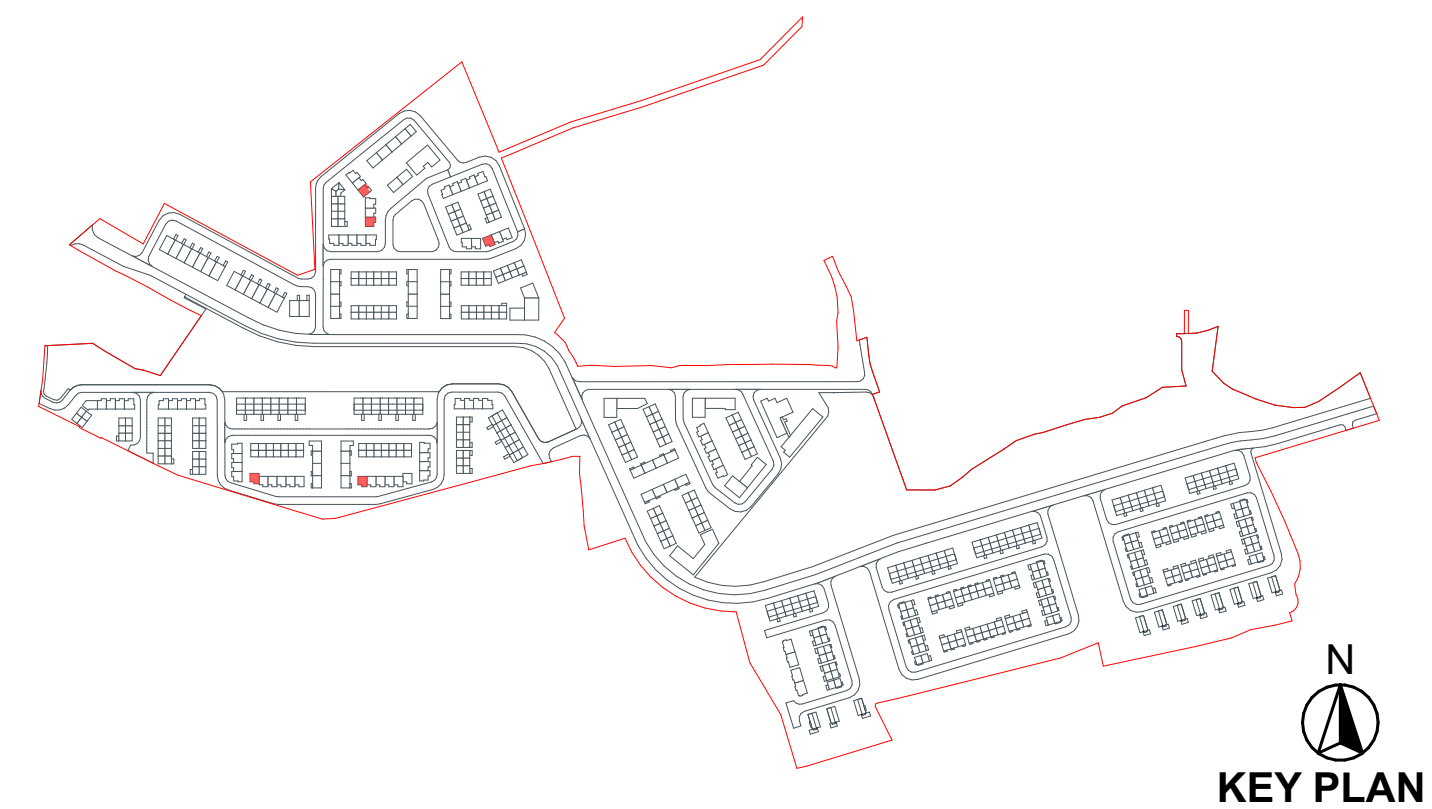
Unit Number: 309, 323, 483, 486, 517



NOTES ON FINISHES:	
ROOF:	TO BE FINISHED IN SLATE OR CONCRETE ROOF TILES IN SELECTED COLOUR OR SIMILAR APPROVED
WALLS:	SELECTED CLAY BRICKWORK WHERE INDICATED OTHERWISE SELECTED SELF-COLOURED RENDER
JOINERY:	ALL WINDOWS AND DOORS, FRAMES AND LEAFS TO BE ALUMINIUM POWDER COATED TO APPROVED COLOUR OR UPVC OR PAINTED TIMBER TO APPROVED COLOUR. OBSCURE GLAZING WHERE INDICATED TO SENSITIVE WINDOWS.
RAINWATER GOODS:	GUTTERS, DOWNPIPES AND FIXINGS TO BE uPVC OR ALUMINIUM POWDER COATED TO SELECTED COLOUR TO MATCH ROOF SLATES.

Notes:

Refer to Site Plan for finished floor levels to survey datum, orientation and handing of type for each unit.

Do not scale from this drawing.  
Use figured dimensions only.  
All errors and omissions to be reported to the Architect.  
This drawing is to be read in conjunction with relevant consultant's drawings.  
This drawing is for planning purposes only and not for construction.  
This drawing or design may not be reproduced without permission.

[illegible]

 <h1>Planning Application</h1>			
DAVEY + SMITH ARCHITECTS UNIT 13/15 SEASPORT BUILDING 41/45 CLONTARF ROAD, CLONTARF, DUBLIN 3   PH: 01 2476730   EMAIL: info@davey-smith.com   WEB: www.davey-smith.com			
Layout ID:	<b>2205-Oldcourt-PLA-HT D5</b>		
Project:	<b>LRD - Development at Oldcourt - House Type D5</b>		
Drawing Name:	<b>Proposed Plans &amp; Elevations &amp; Section</b>		
		Scale:	<b>1:100</b>
		Job No:	<b>220</b>
		Series:	<b>Planning</b>
		Date:	<b>26/07/2025</b>
		Status:	<b>S</b>
		Revision:	<b>0</b>