

1:200 Contiguous elevation B



1:500 Contiguous Elevation C




1:200 Contiguous Elevation C - Part A



1:200 Contiguous Elevation C - Part B



1:200 Contiguous Elevation C - Part C

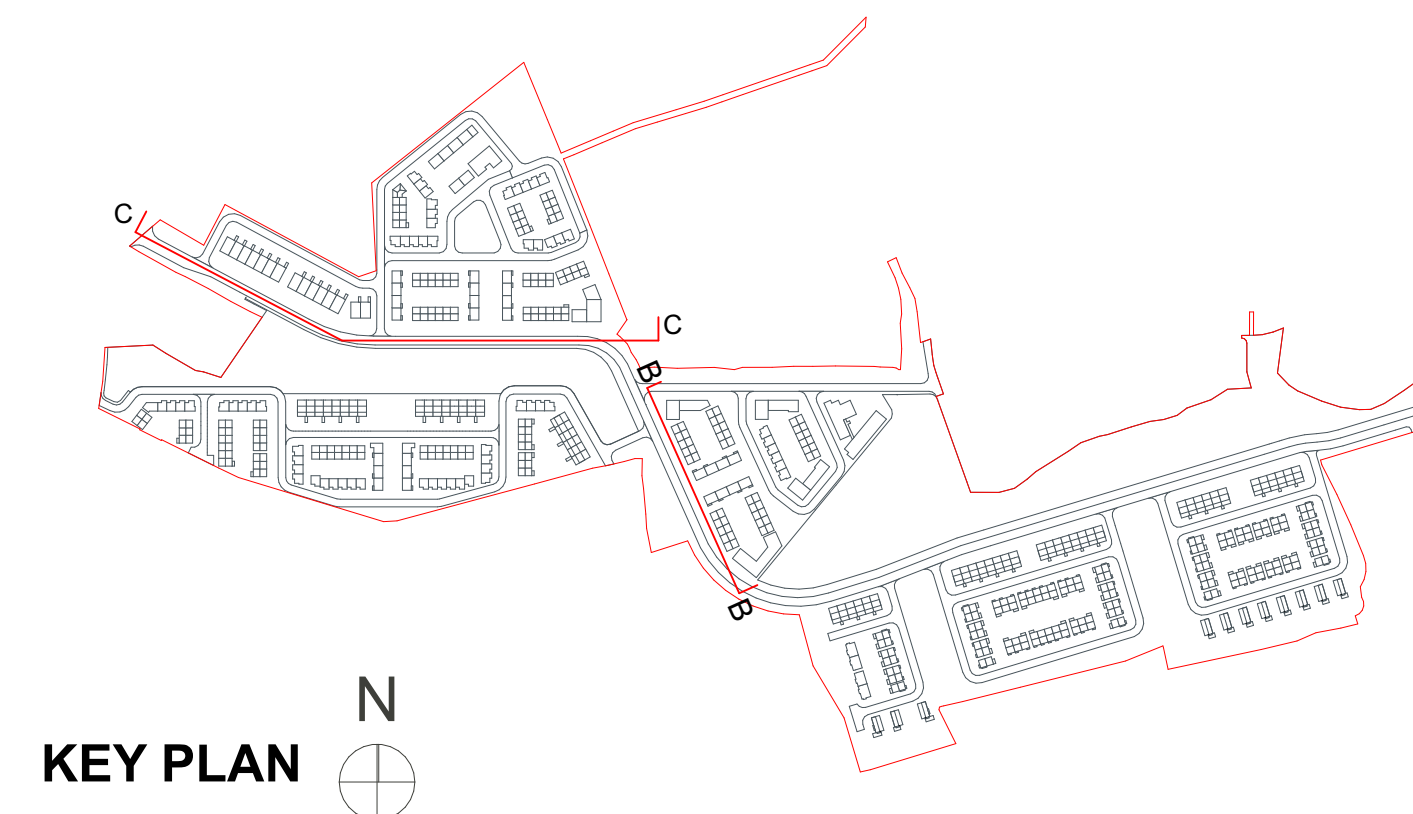

<div>RIAI</div> <div>LRD - OLD COURT LANDS</div>		<div>DAVEY + SMITH</div> <div>ARCHITECTS</div>	
DAVEY + SMITH ARCHITECTS Unit 13 THE SEAPORT BUILDING, 44-45 CLONTARF ROAD, CLONTARF, DUBLIN 3   PH: 01 2447338   EMAIL: info@davey-smith.com   WEB: www.davey-smith.com			
Layout ID: 2205-CE-S02-		Scale:	1:500, 1:200
Project: LRD - Development at Oldcourt		Job No:	2205
Drawing Name: Contiguous elevation, Zone 02&03 - Main Link Road		Series:LRD - OLD COURT LANDS	
		Date:	06/08/2024
		Status:	

THIS DRAWING TO BE READ IN CONJUNCTION WITH RELEVANT CONSULTANT DRAWINGS. NOTIFY ARCHITECTS OF ANY DISCREPANCIES - CHECK DIMENSIONS ON-SITE - USE FIGURE DIMENSIONS ONLY. COPYRIGHT RESERVED FOR DAVEY + SMITH ARCHITECTS LTD.