



PART A

PART B

PART C

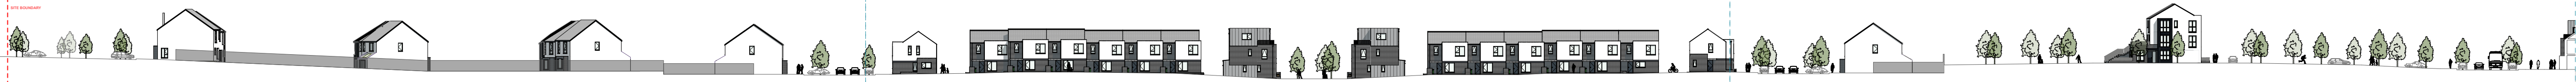


Contiguous Elevation I

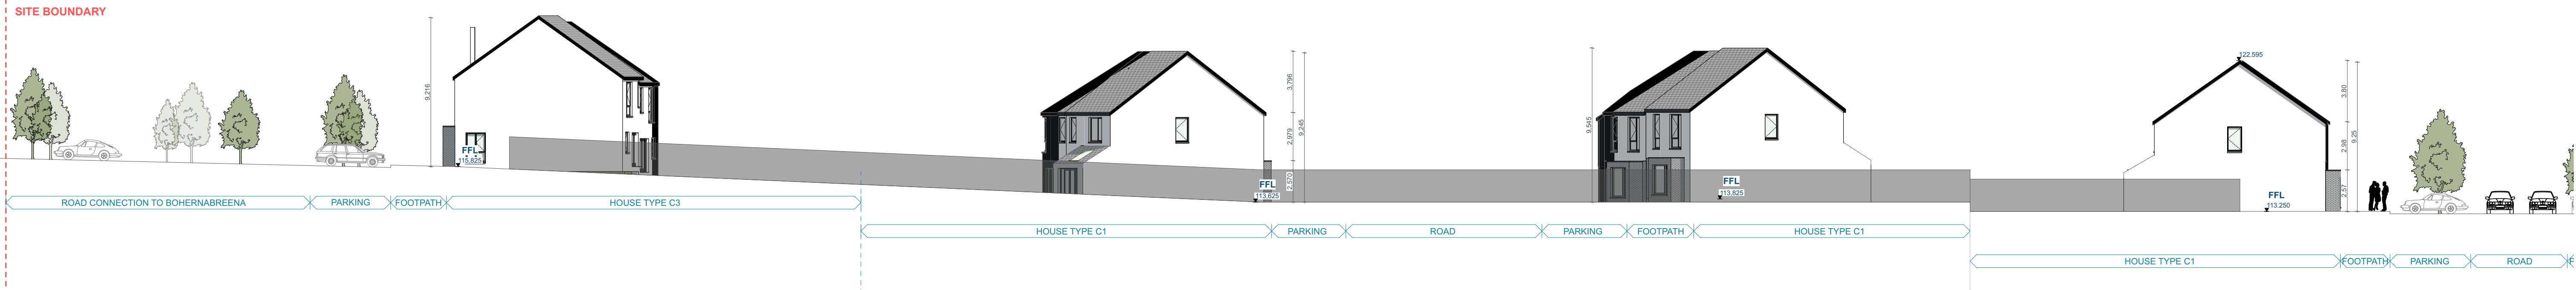


1:200 Contiguous Elevation I - PART A




1:200 Contiguous Elevation I - PART B

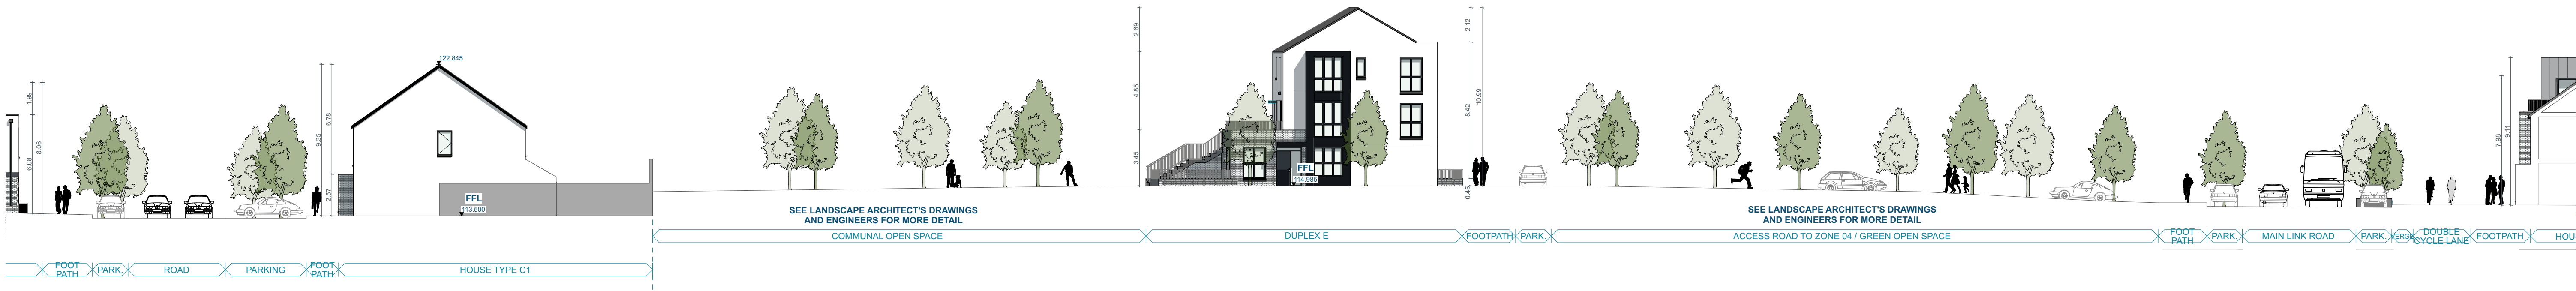

1:200 Contiguous Elevation I - PART C

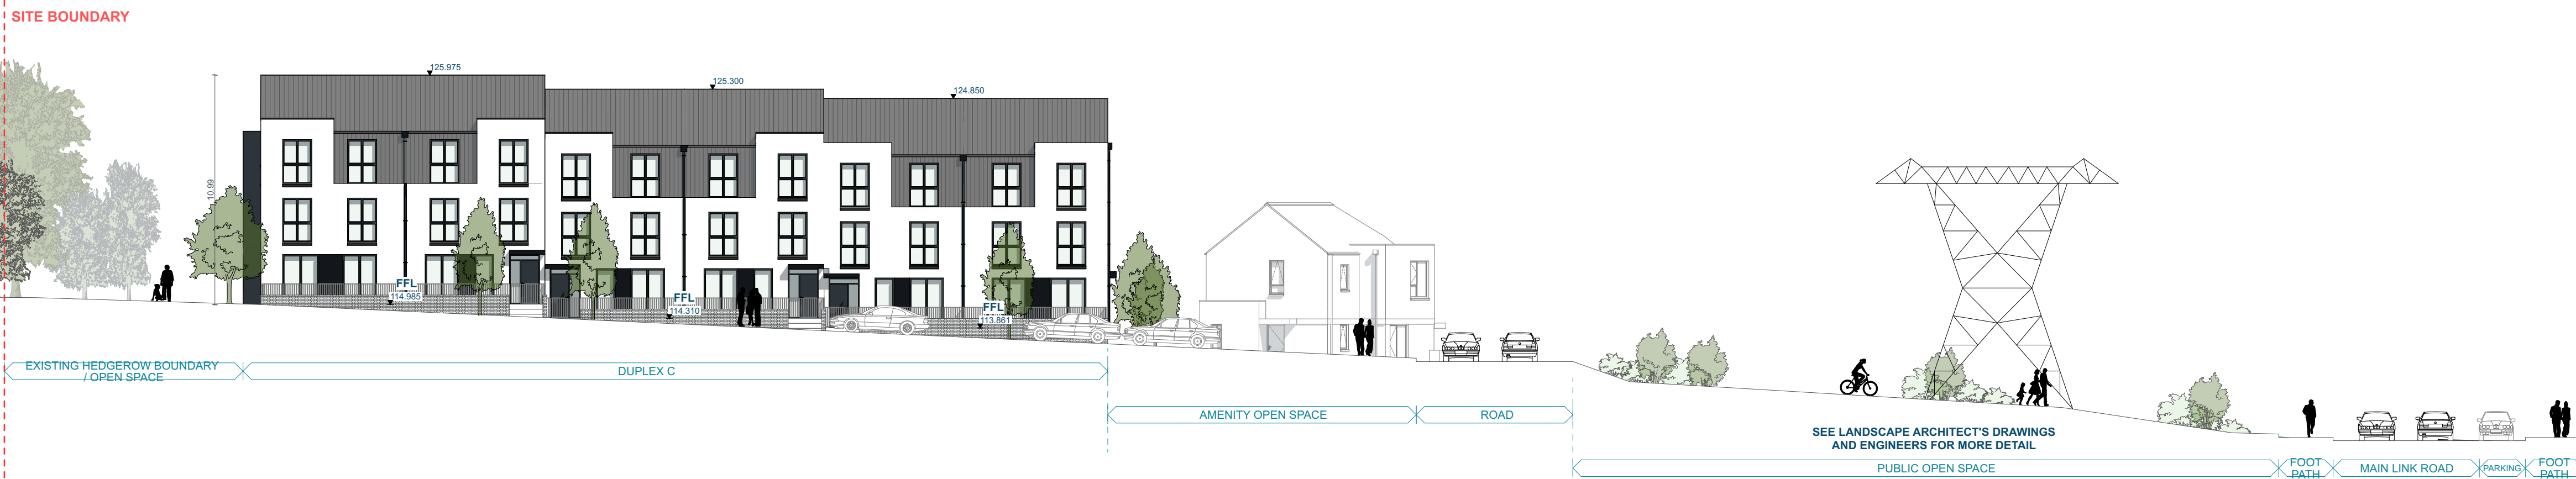

1:200 Contiguous Elevation J

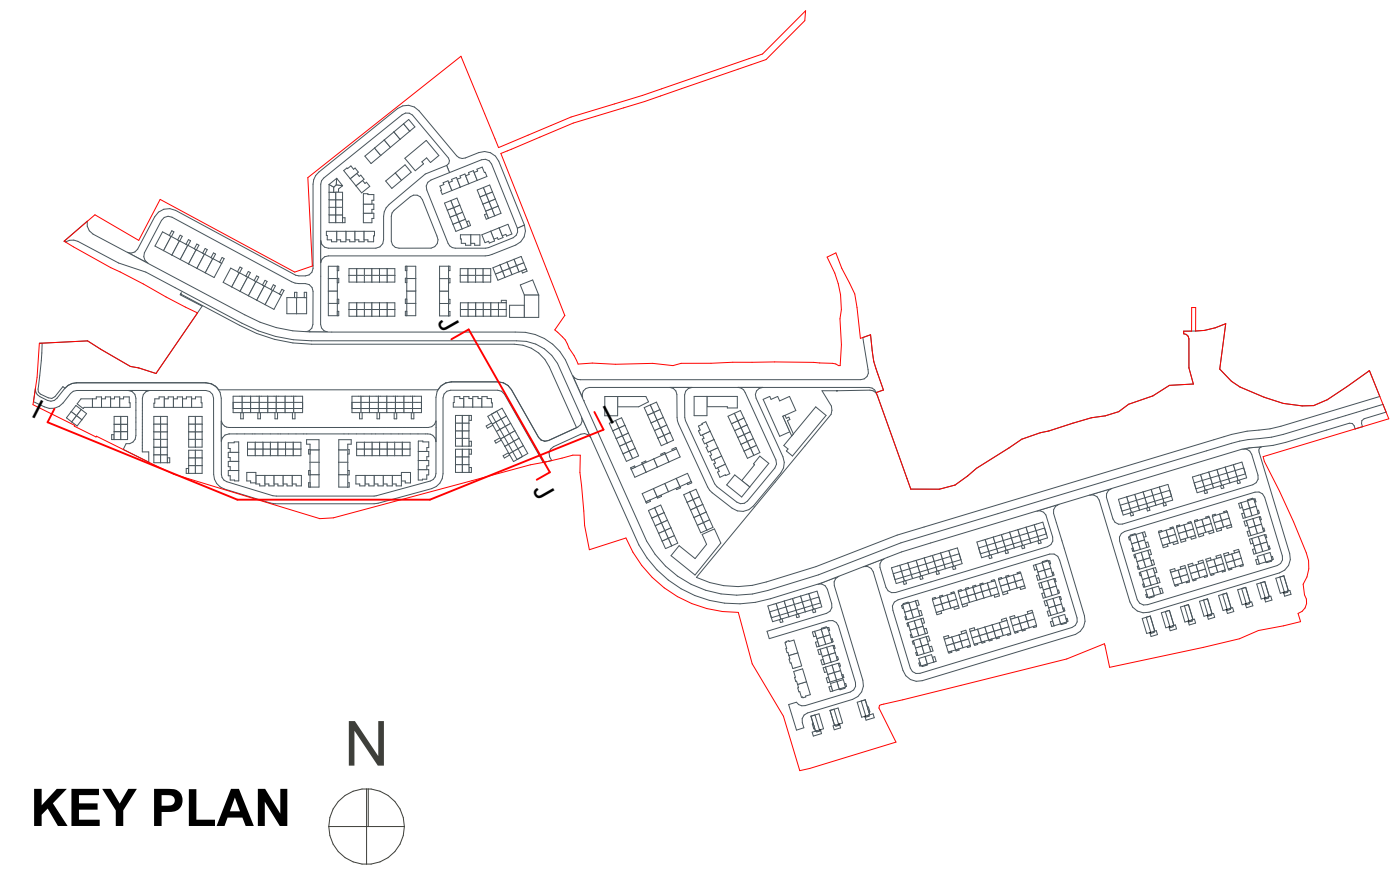

RIAI	LRD - Oldcourt Lands	DAVEY + SMITH ARCHITECTS
DAVEY + SMITH ARCHITECTS, UH1 13, THE SEAPORT BUILDING, 44-46 CLONTARF ROAD, CLONTARF, DUBLIN 3 PH: 01 2447338 EMAIL: info@davey-smith.com WEB: www.davey-smith.com		Scale: 1:200, 1:610, 20
Layout ID: 2205-CE-S06-		Job No: 2205
Project: LRD - Development at Oldcourt		Series: LRD - Oldcourt Lands
Drawing Name: Contiguous elevation, Zone 04		Date: 06/08/2024
		Status:

THIS DRAWING TO BE READ IN CONJUNCTION WITH RELEVANT CONSULTANTS DRAWINGS. NOTIFY ARCHITECTS OF ANY DISCREPANCIES - CHECK DIMENSIONS ON-SITE - USE FIGURE DIMENSIONS ONLY. COPYRIGHT RESERVED FOR DAVEY & SMITH ARCHITECTS LTD.