




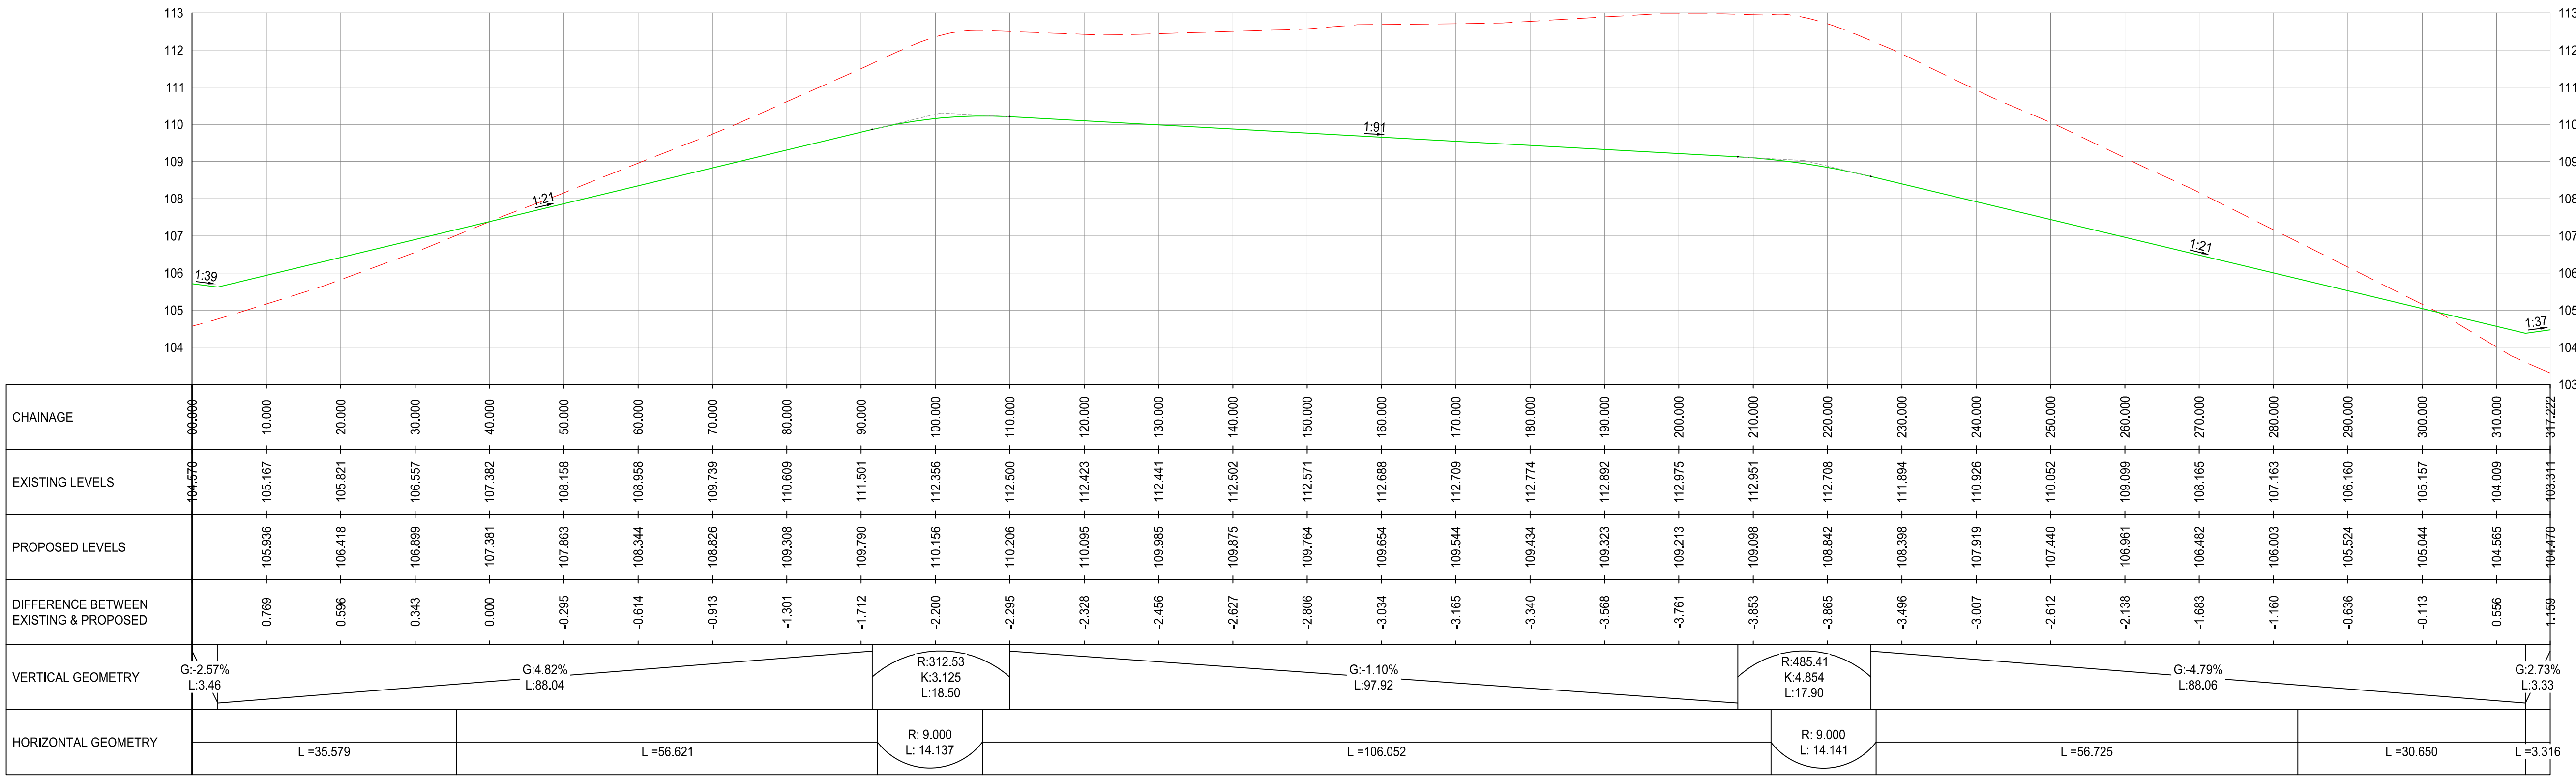


ALIGNMENT - (1)
SCALE: H 1:500,V 1:100. DATUM: 103.000

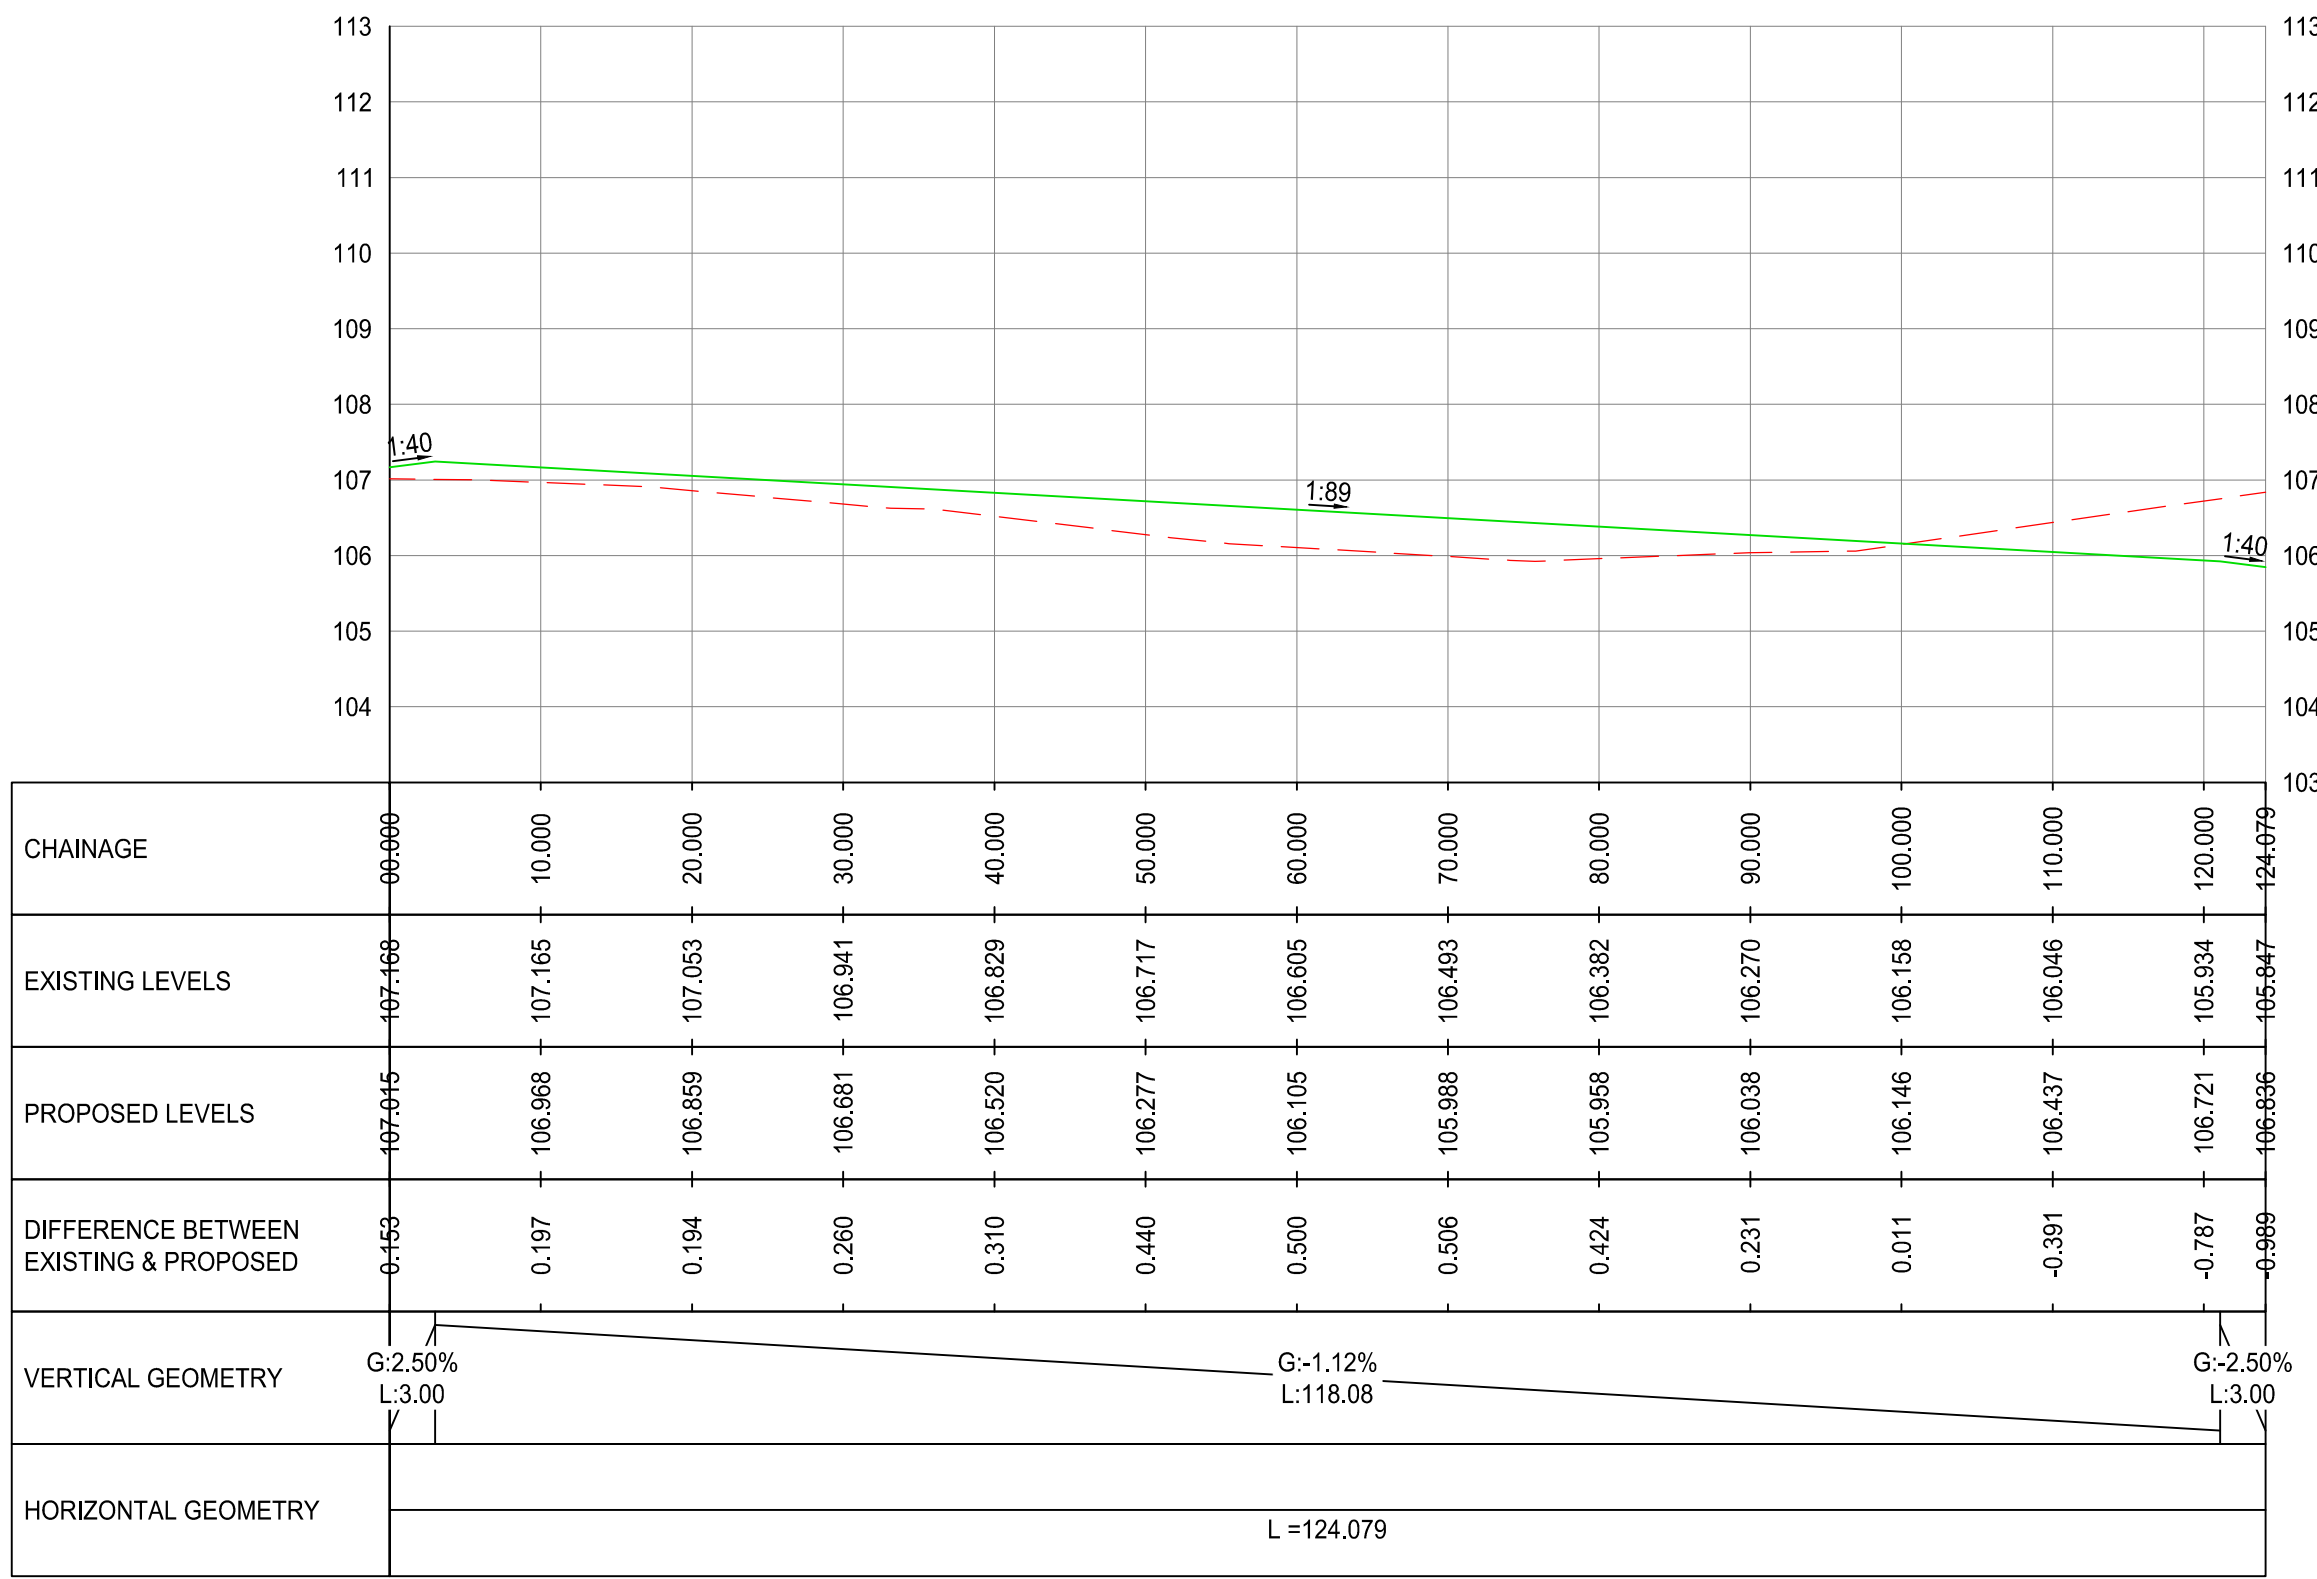


ALIGNMENT - (2)
SCALE: H 1:500,V 1:100. DATUM: 103.000

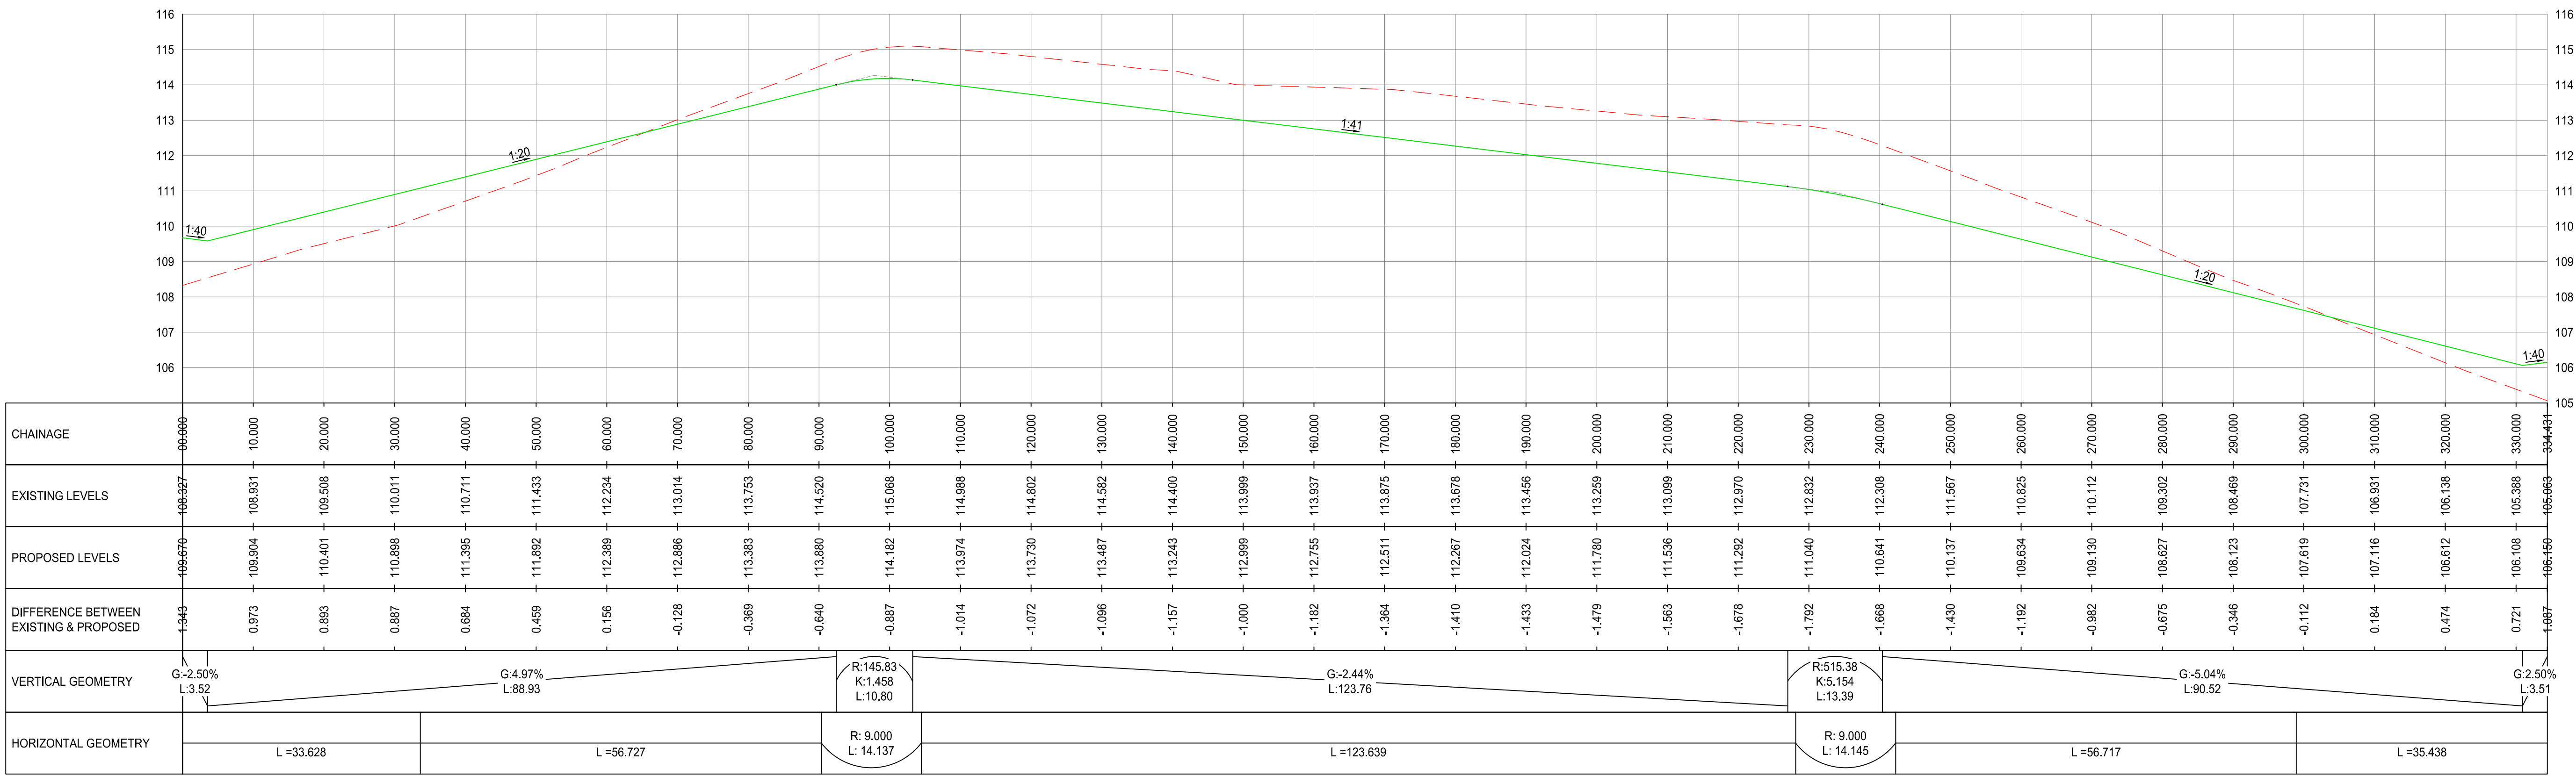


ALIGNMENT - (3)
SCALE: H 1:500,V 1:100. DATUM: 105.000

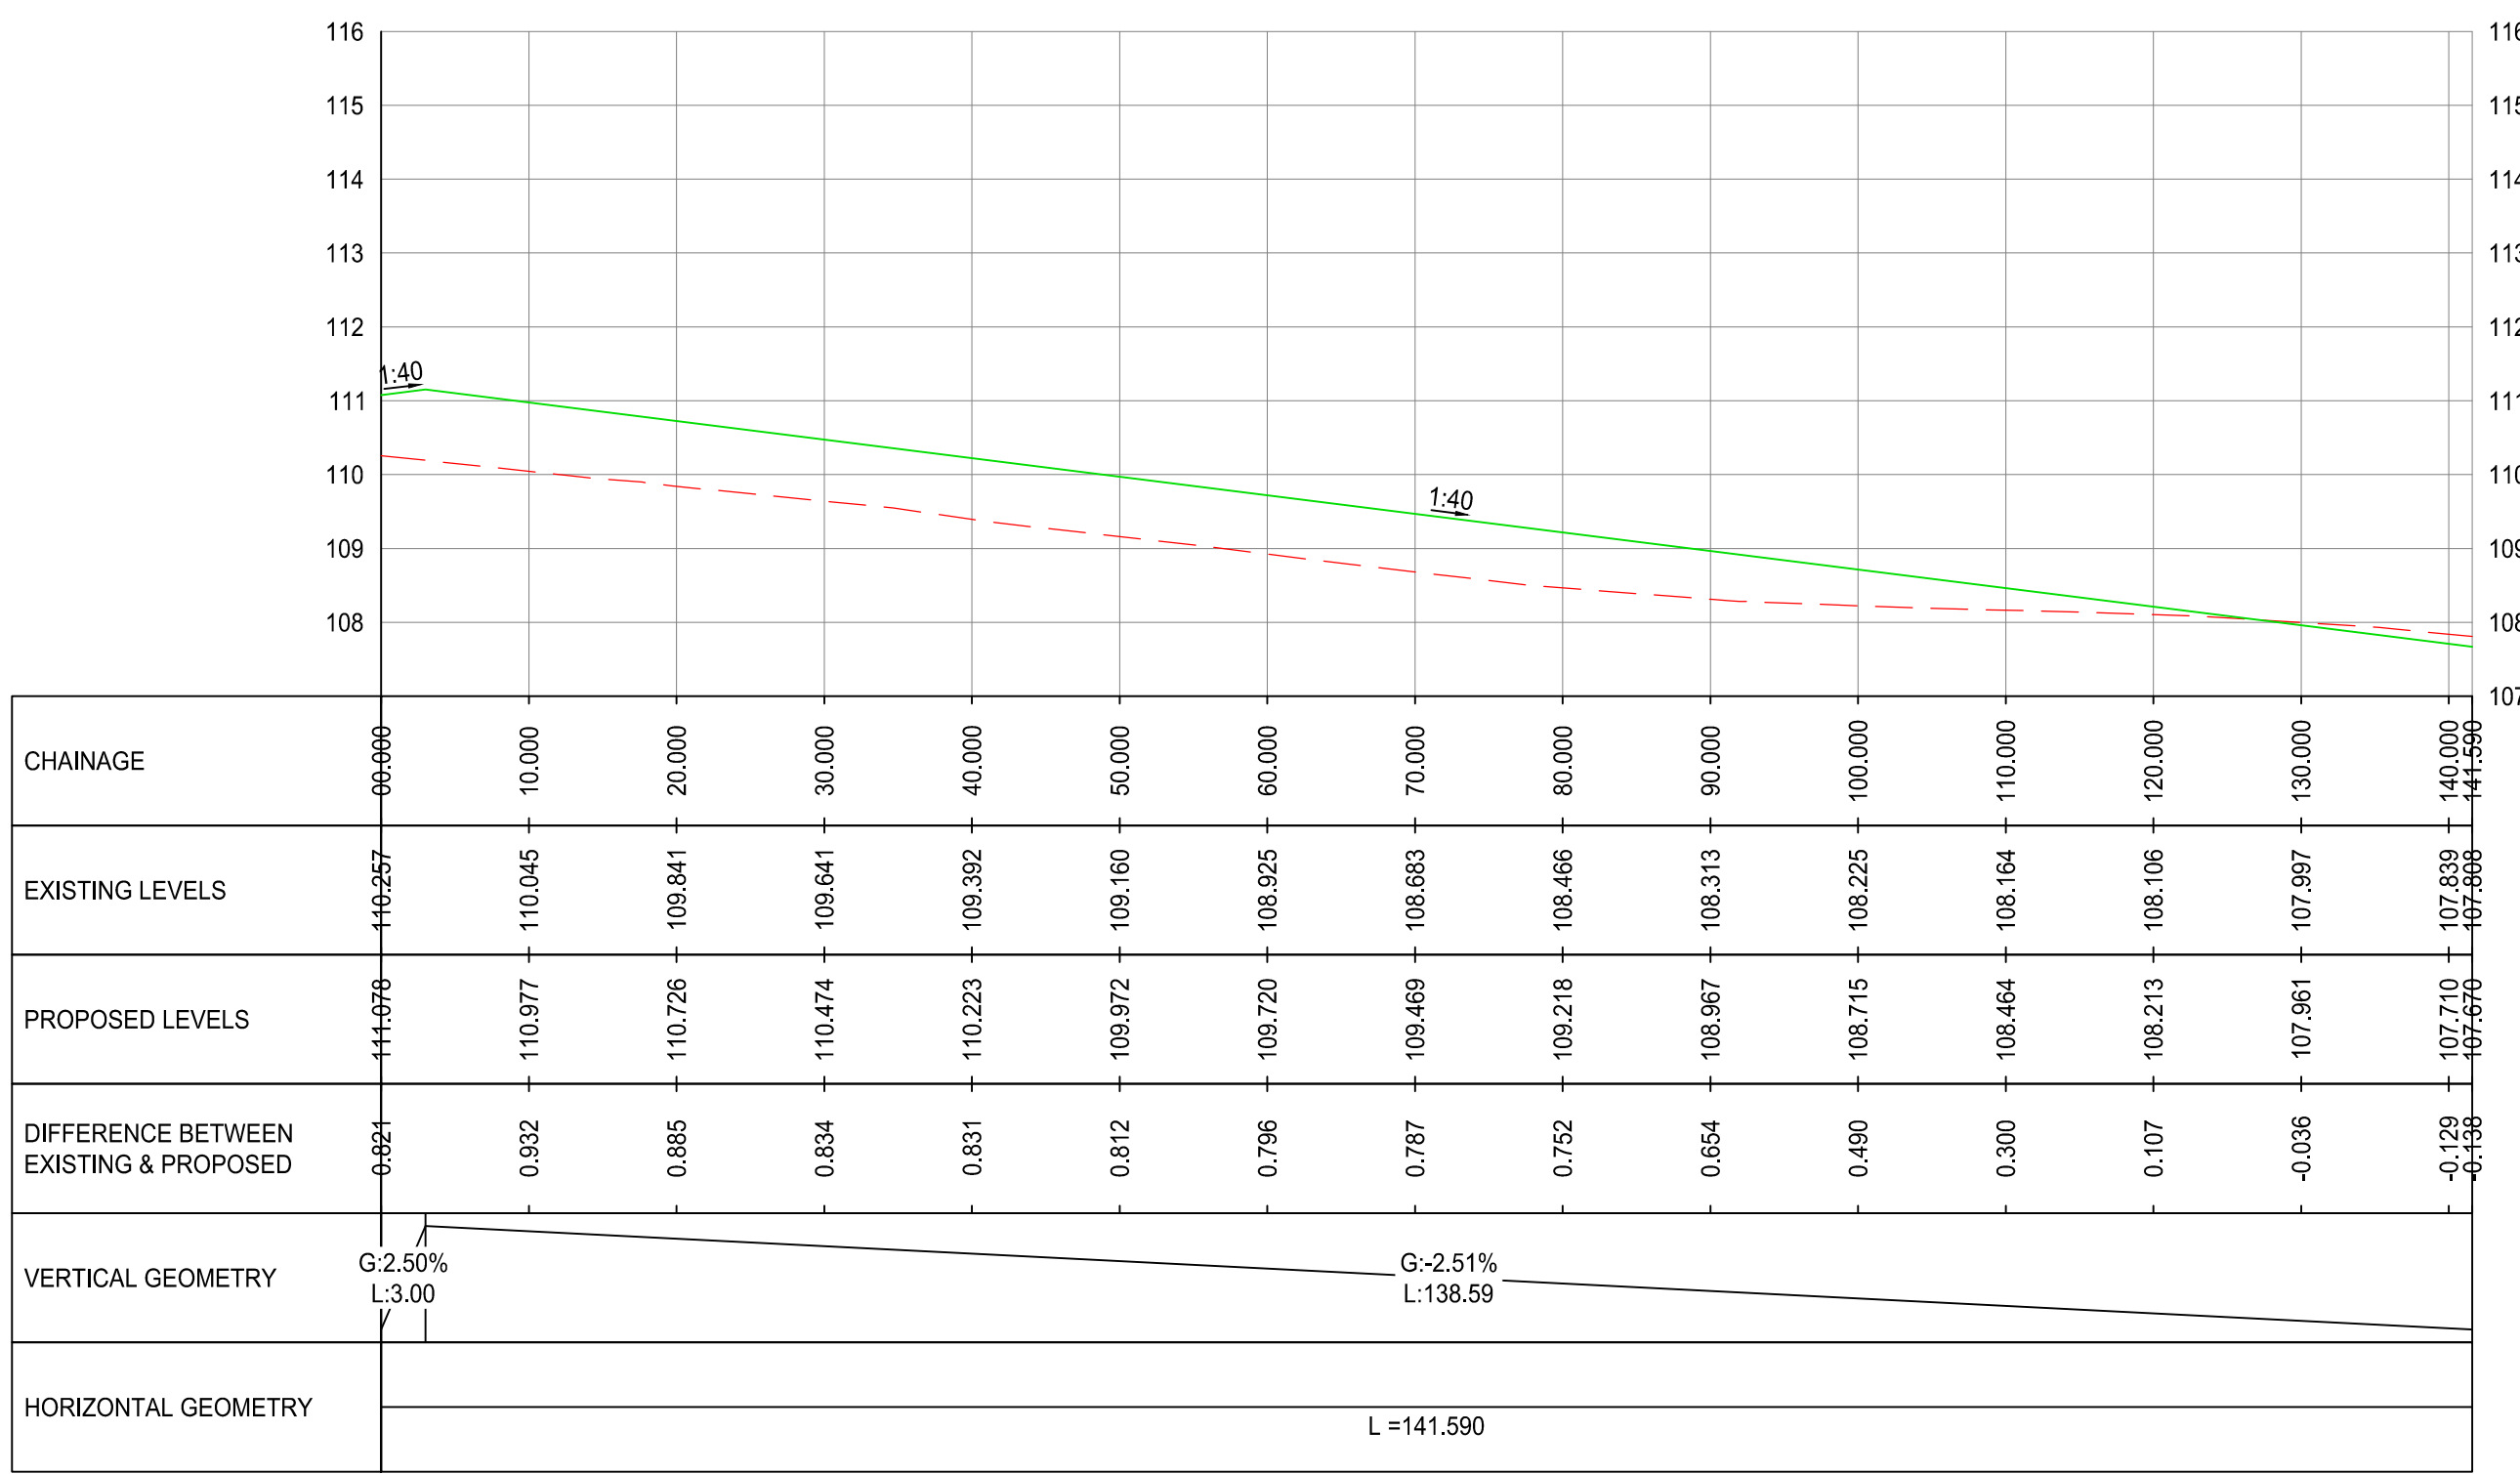

ALIGNMENT - (4)
SCALE: H 1:500,V 1:100. DATUM: 107.000

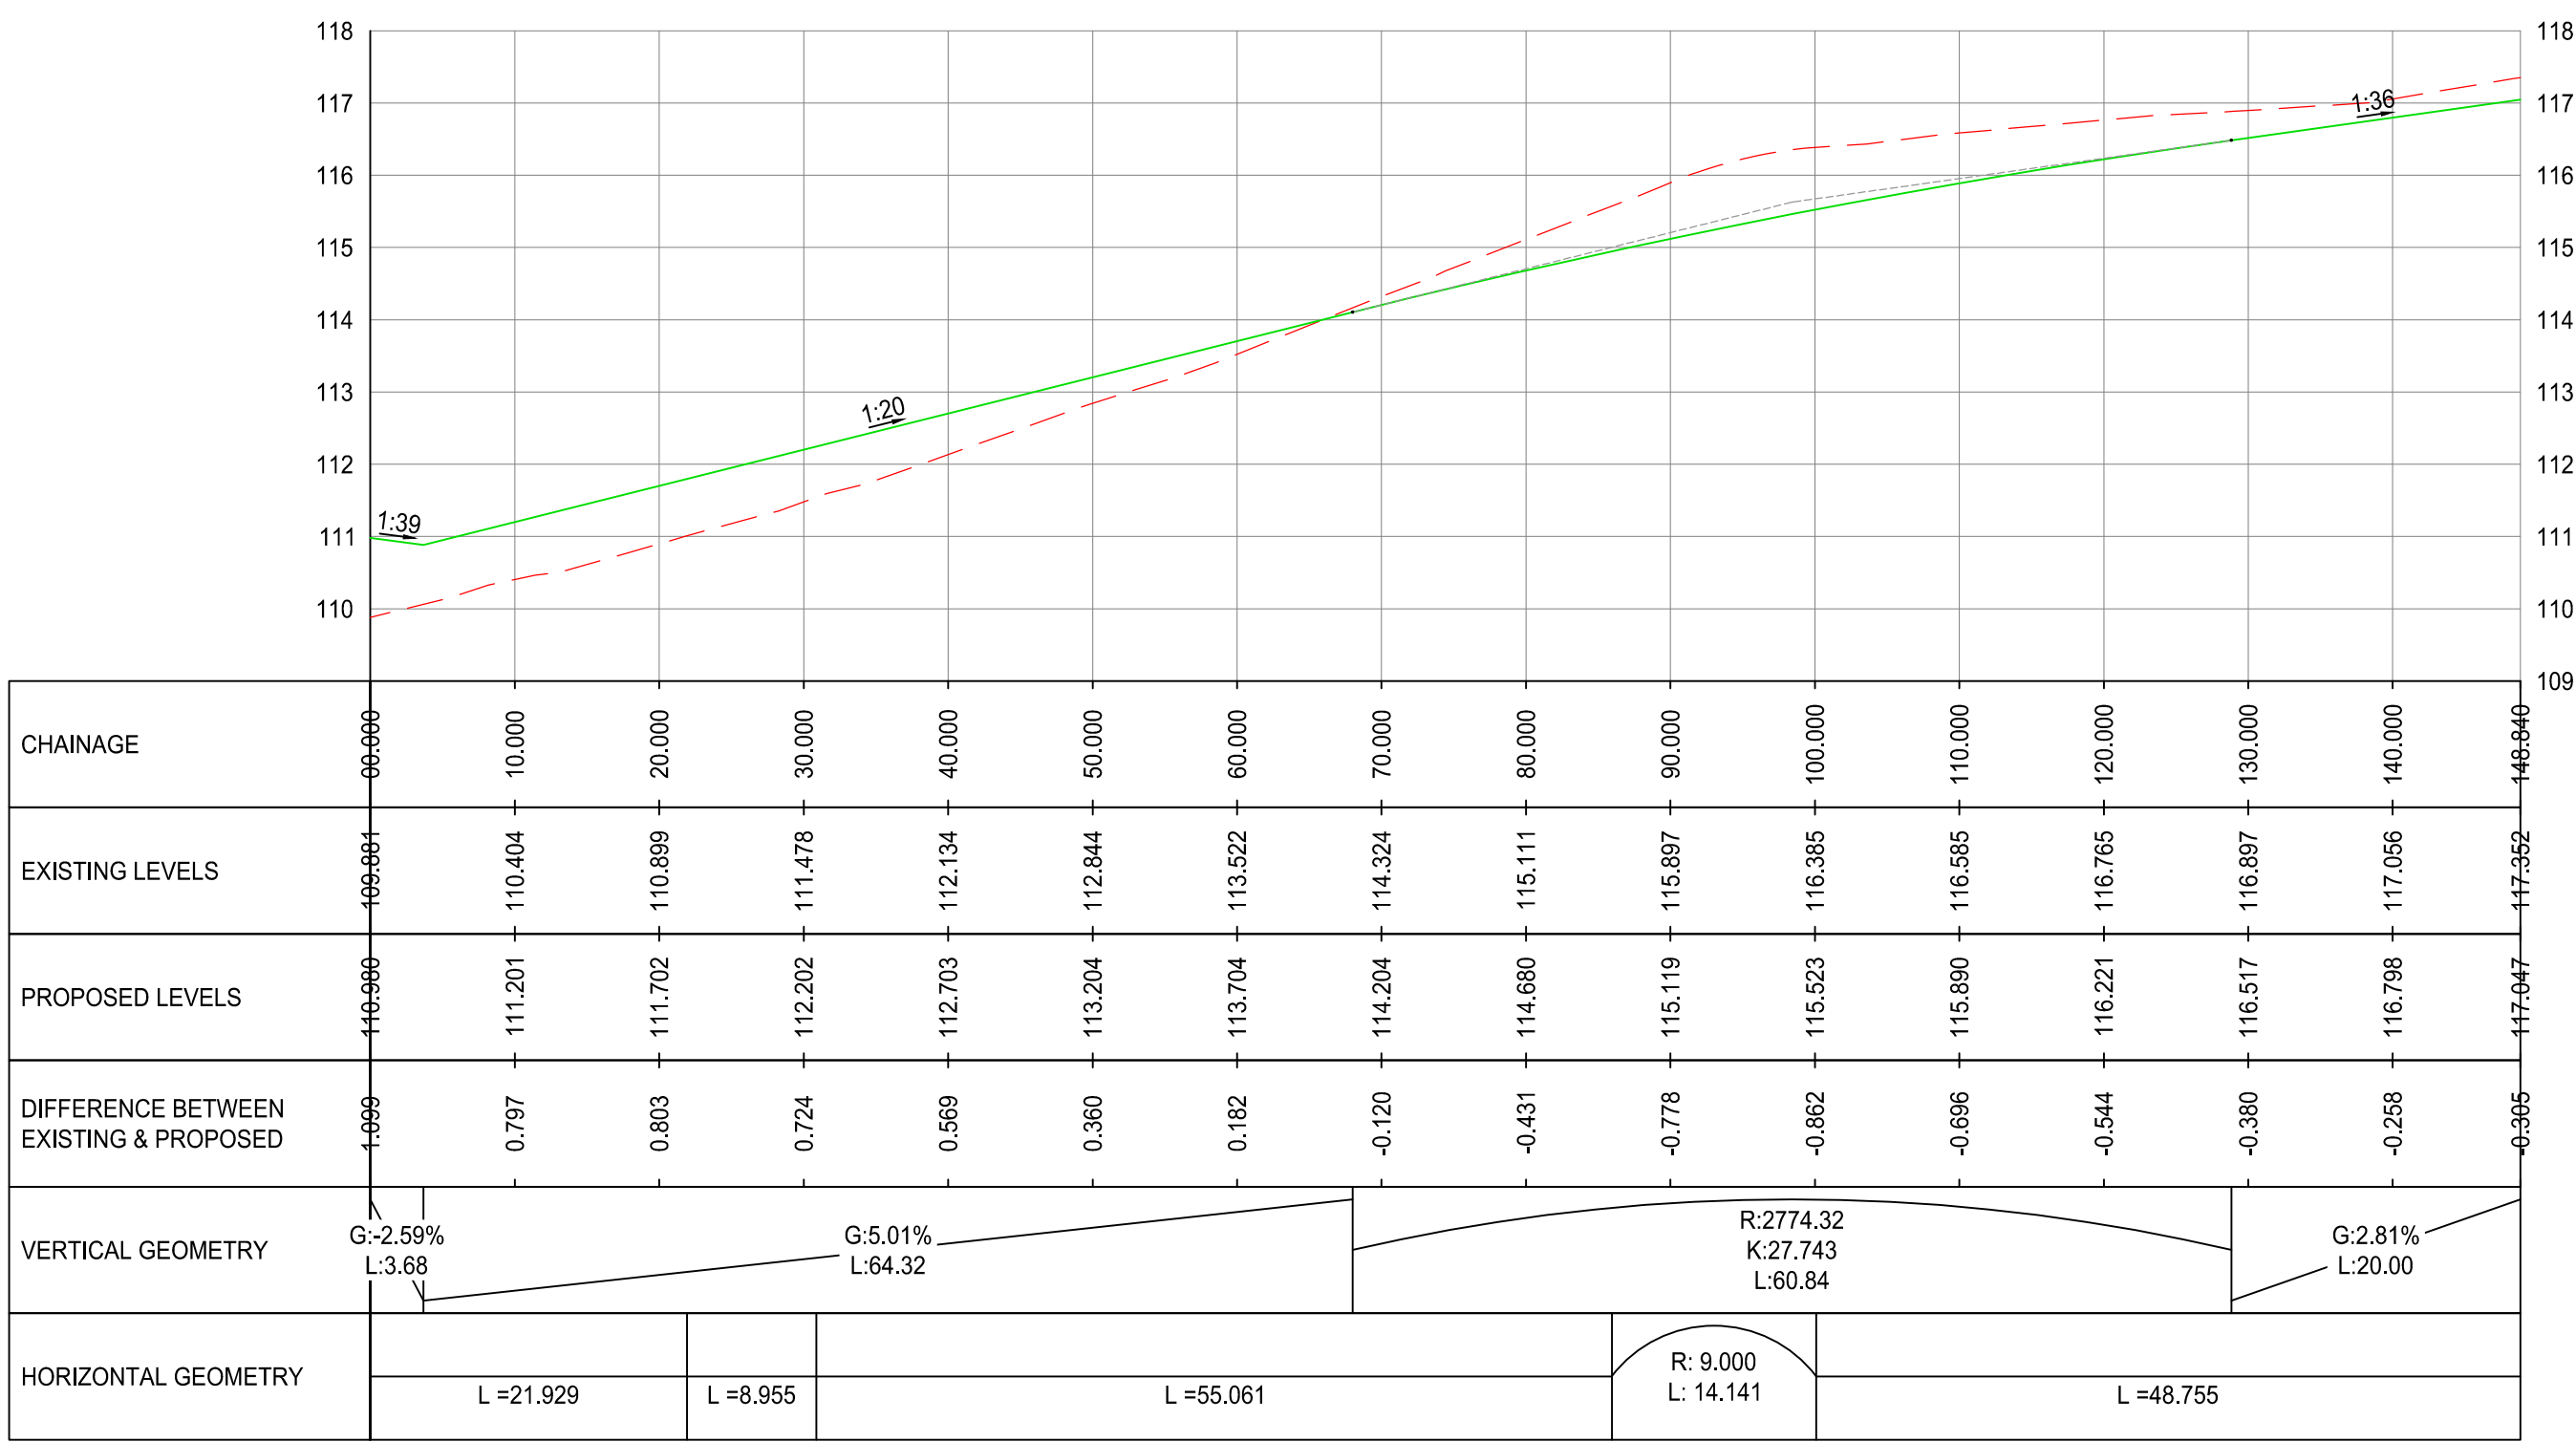

ALIGNMENT - (5)
SCALE: H 1:500,V 1:100. DATUM: 109.000

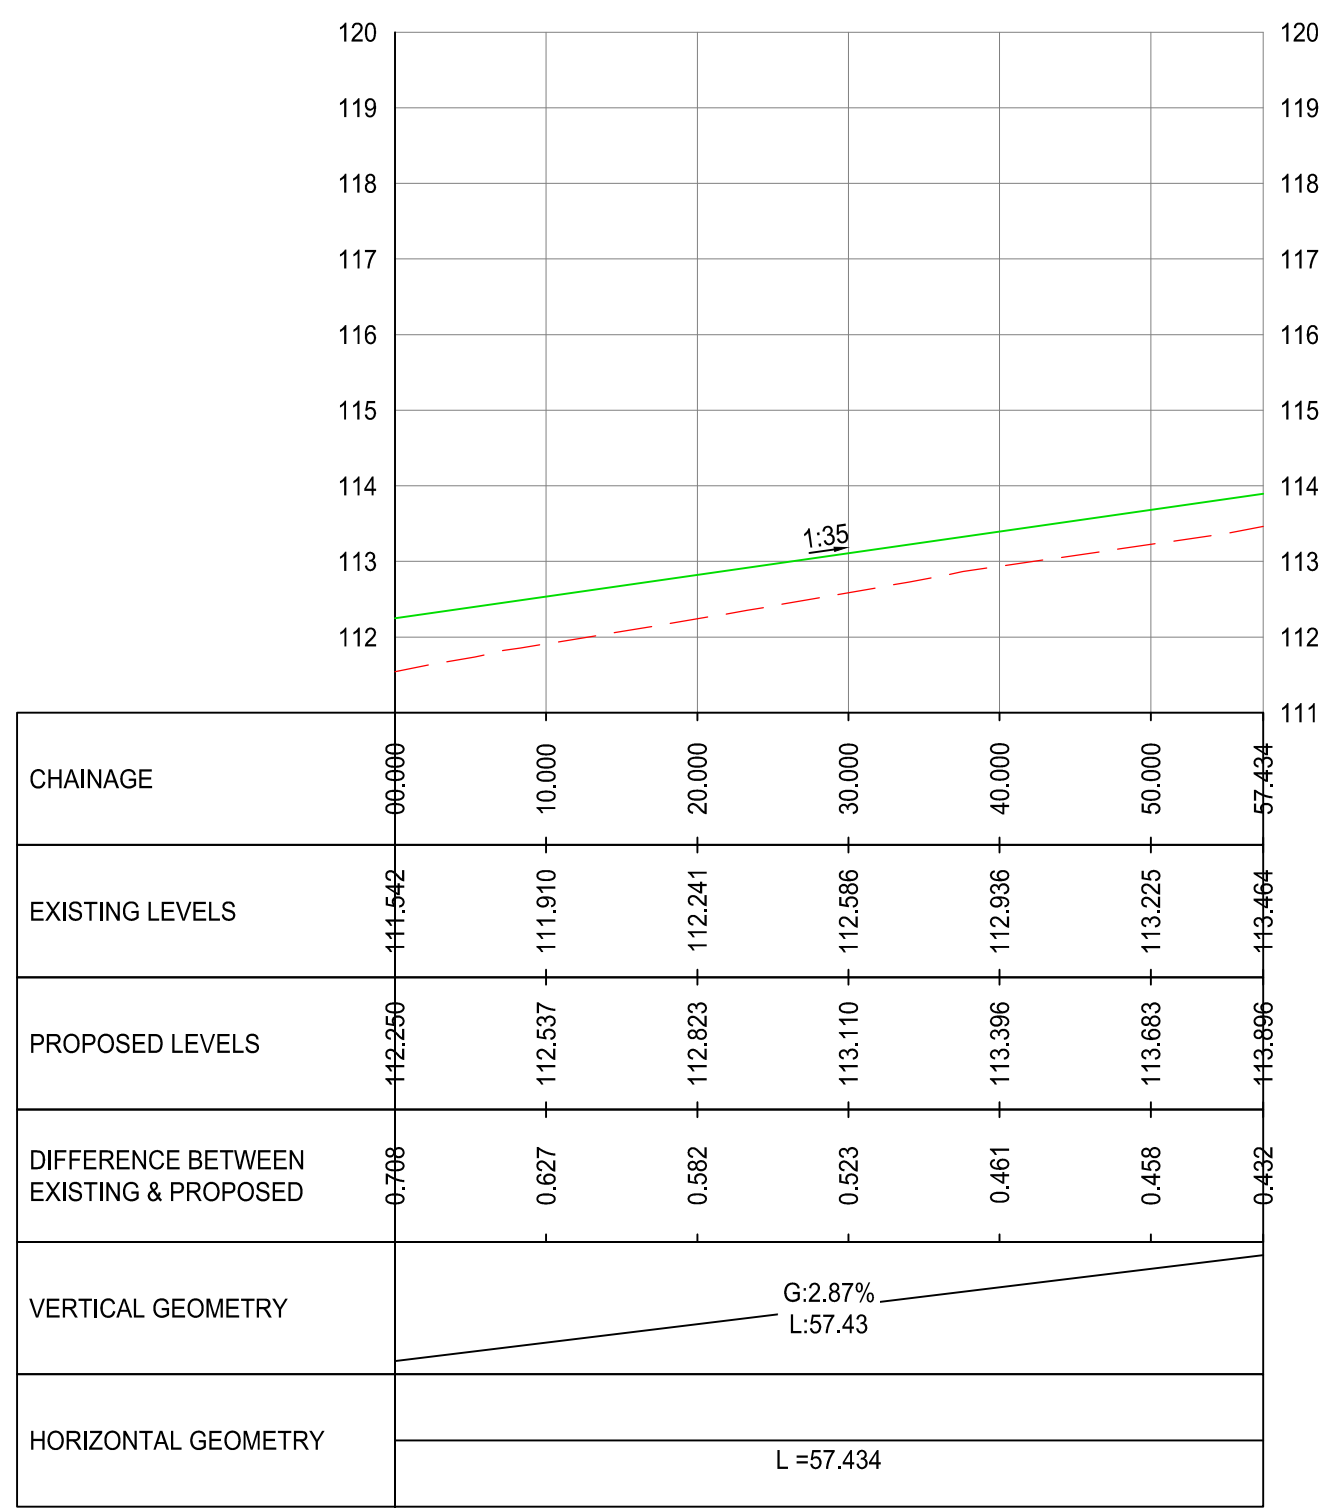


ALIGNMENT - (6)
SCALE: H 1:500,V 1:100. DATUM: 111.000

LEGEND

- EXISTING GROUND
- PROPOSED GROUND

GENERAL NOTES

- DO NOT SCALE THIS DRAWING. WORK ONLY TO FIGURED DIMENSIONS.
- FOR ALL RELEVANT NOTES, REFER TO STRUCTURAL AND CIVIL ENGINEERING PERFORMANCE SPECIFICATION.
- ANY DISCREPANCIES ARE TO BE REPORTED TO PINNACLE CONSULTING ENGINEERS IMMEDIATELY.
- THIS DRAWING IS TO BE READ IN CONJUNCTION WITH ALL OTHER RELEVANT ENGINEERS, ARCHITECTS AND SUB-CONTRACTORS DRAWINGS AND DETAILS.
- THIS DRAWING IS TO BE PRINTED IN COLOUR.
- THIS DRAWING IS NOT TO BE USED FOR CONSTRUCTION PURPOSES UNLESS EXPRESSLY STATED.
- EXISTING SITE AND LEVEL INFORMATION TAKEN FROM LAND SURVEYS TOPOGRAPHICAL SURVEY DRAWING D1728F20 DATED 04/10/08.
- THIS DRAWING HAS BEEN PREPARED USING THE PROPOSED SITE LAYOUT FROM DAVEY + SMITH ARCHITECTS DRAWING IP00 DATED 16/08/24.

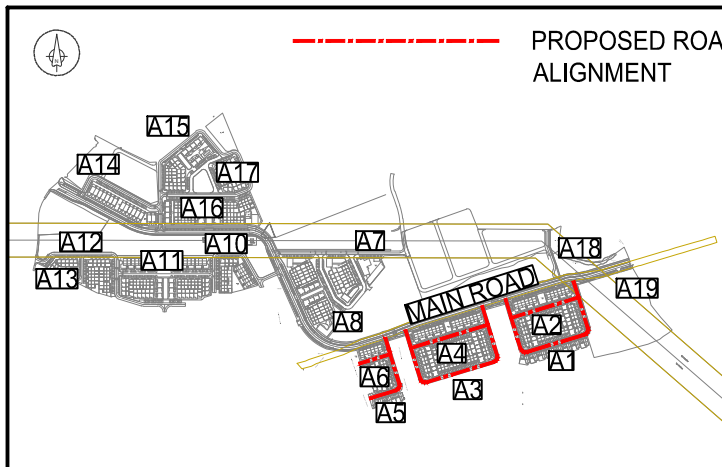

REV	DESCRIPTION	BY	CHK	DATE
01	ISSUED FOR PLANNING	AMB	JB	10/09/24

CLIENT
CAPAMI LTD

DRAWING TITLE
ROAD LONGITUDINAL PROFILES
SHEET 2 OF 4

PINNACLE
CONSULTING ENGINEERS

GRIVELAND COURT,
87A PATRICK STREET,
DUN LAOGHAIRE,
COUNTY DUBLIN.
IRELAND, A95 W577
NORTHCH ■ WELSH GARDEN CITY ■ LONDON ■ THE HAGUE ■ FRANKFURT

DATE	SCALE	AS SHOWN	DATE	SCALE	AS SHOWN	DATE	SCALE	AS SHOWN	DATE	SCALE	AS SHOWN
JUN '24	1:500	JUN '24	1:500	JUN '24	1:500	JUN '24	1:500	JUN '24	1:500	JUN '24	1:500

Copyright Pinnacle