




File Location: Z:\02-PROJECTS\021-PROJECTS\021-1102-PIN-XX-XX-DR-C-00621-S2-P01 SUDS TYPICAL DETAILS.DWG

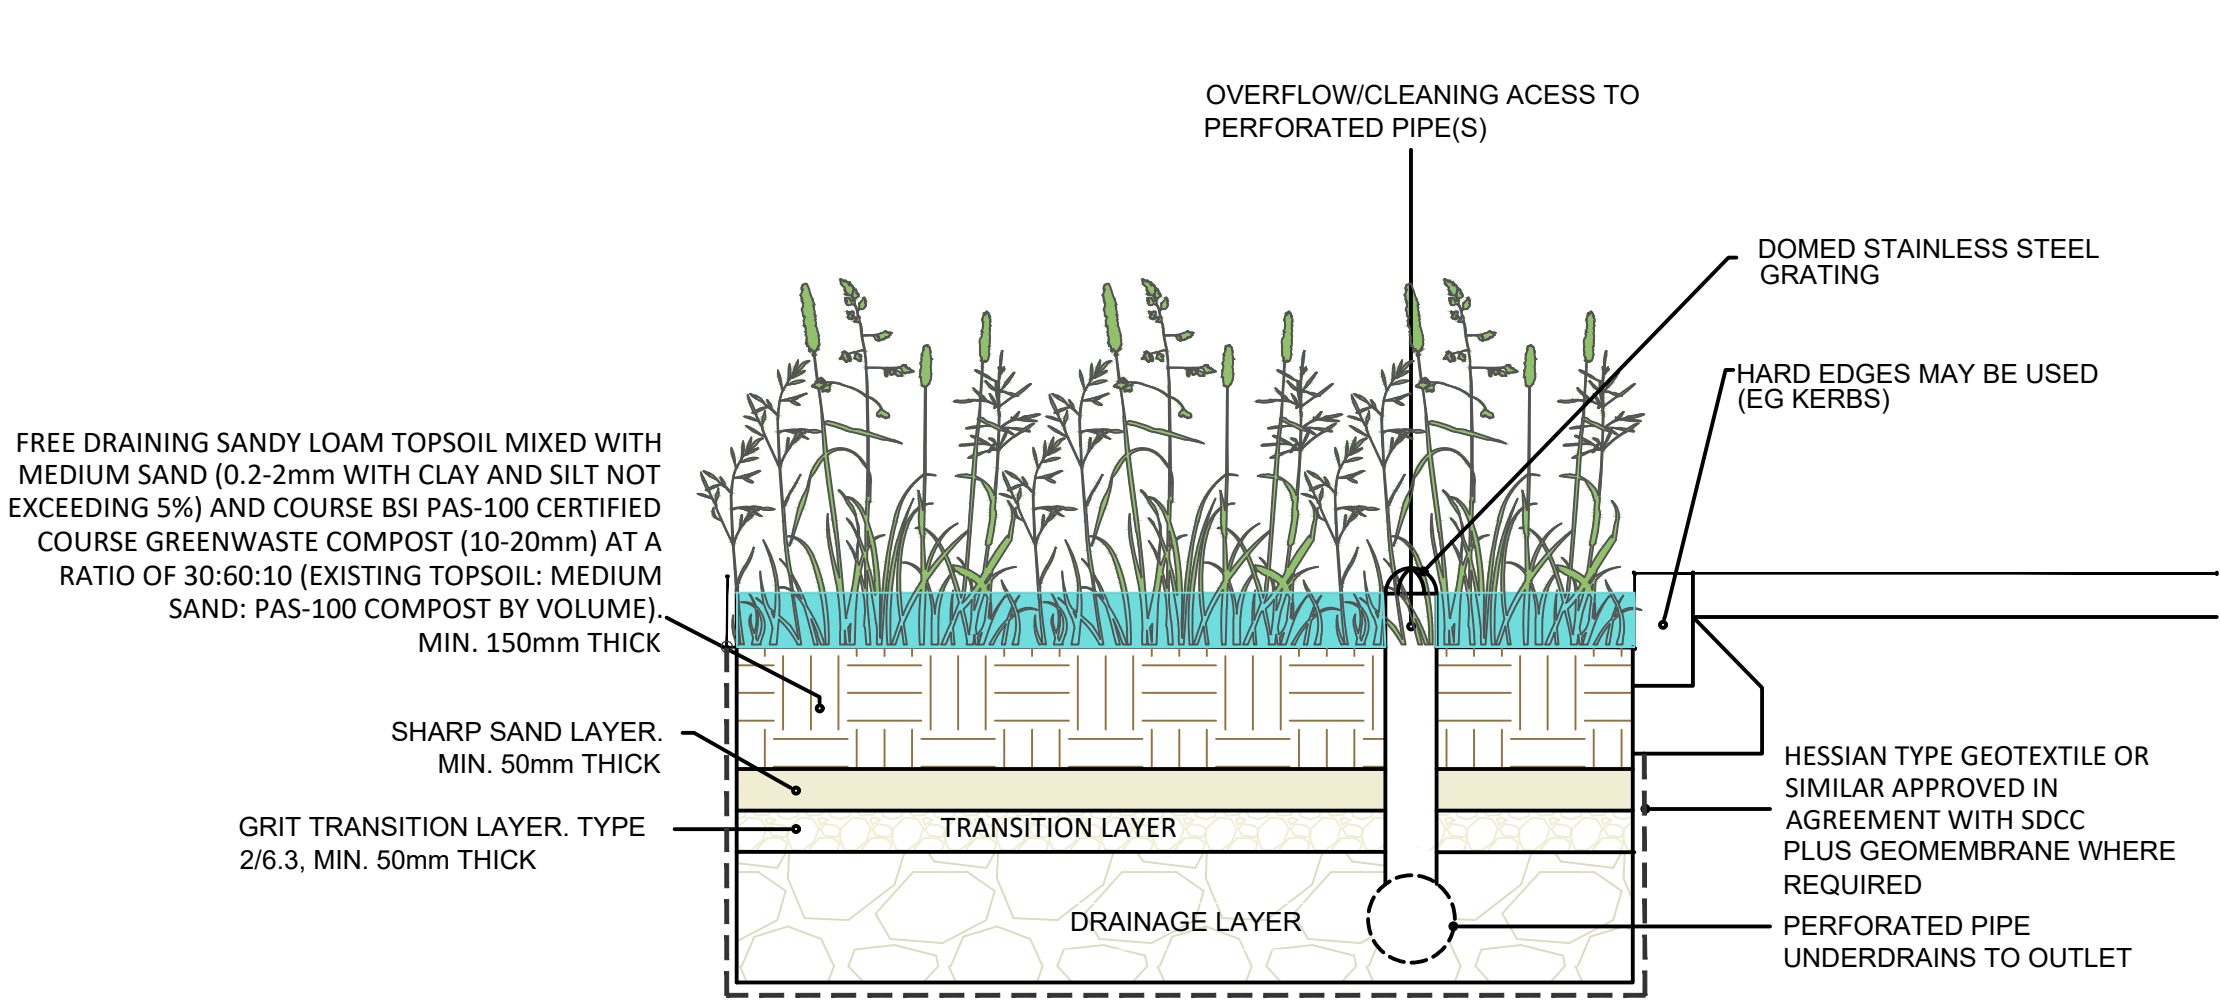


TYPICAL BIORETENTION RAINGARDEN  
Scale: N.T.S

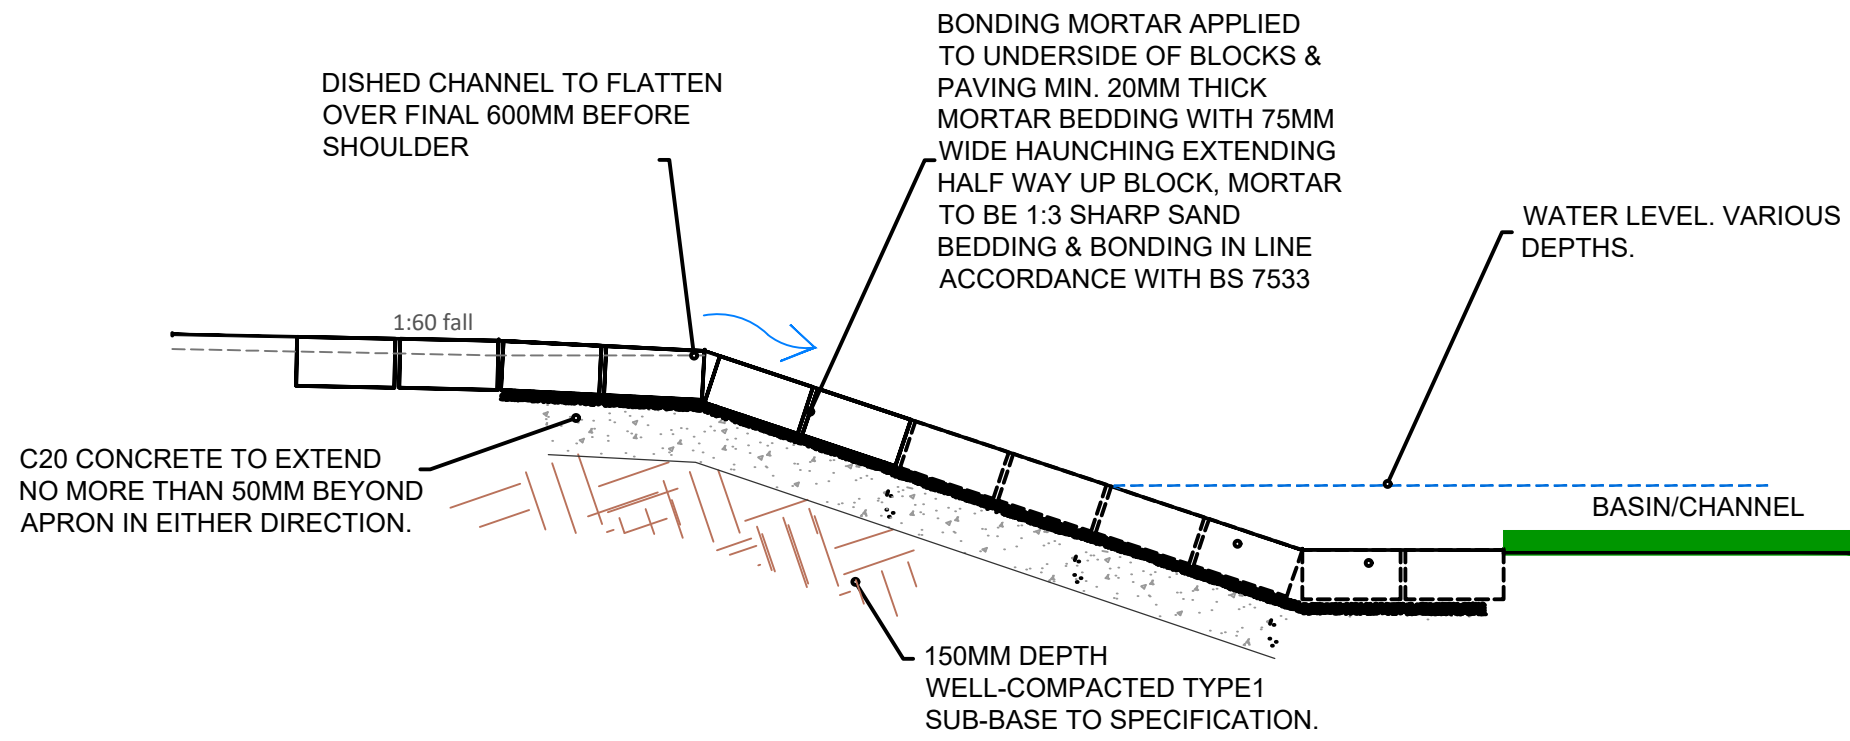


LOW FLOW SETT CHANNEL ONTO 1:4 VEGETATED SIDE SLOPE  
Scale: N.T.S

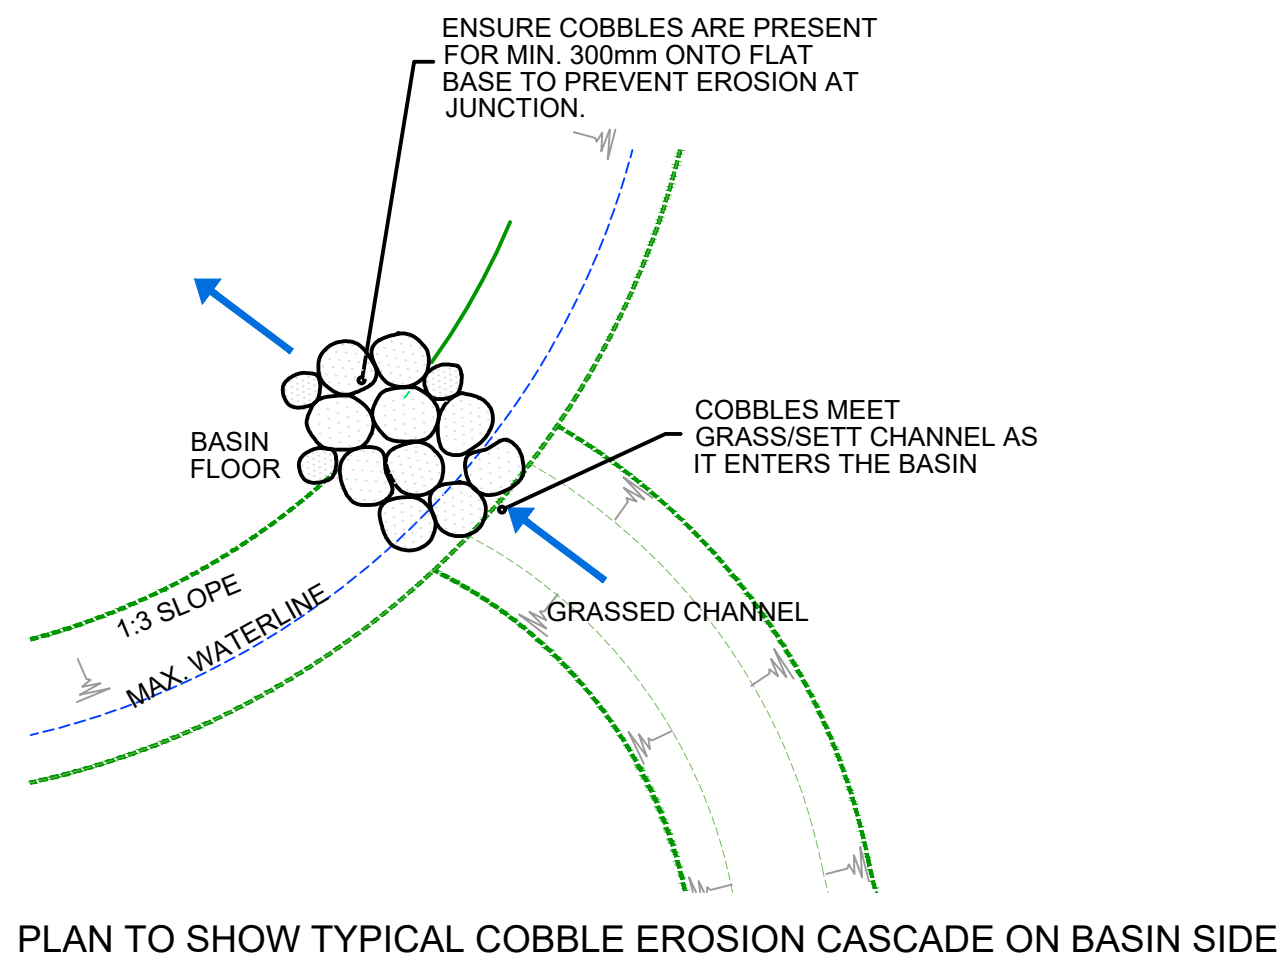

PLAN TO SHOW TYPICAL COBBLE EROSION CASCADE ON BASIN SIDE

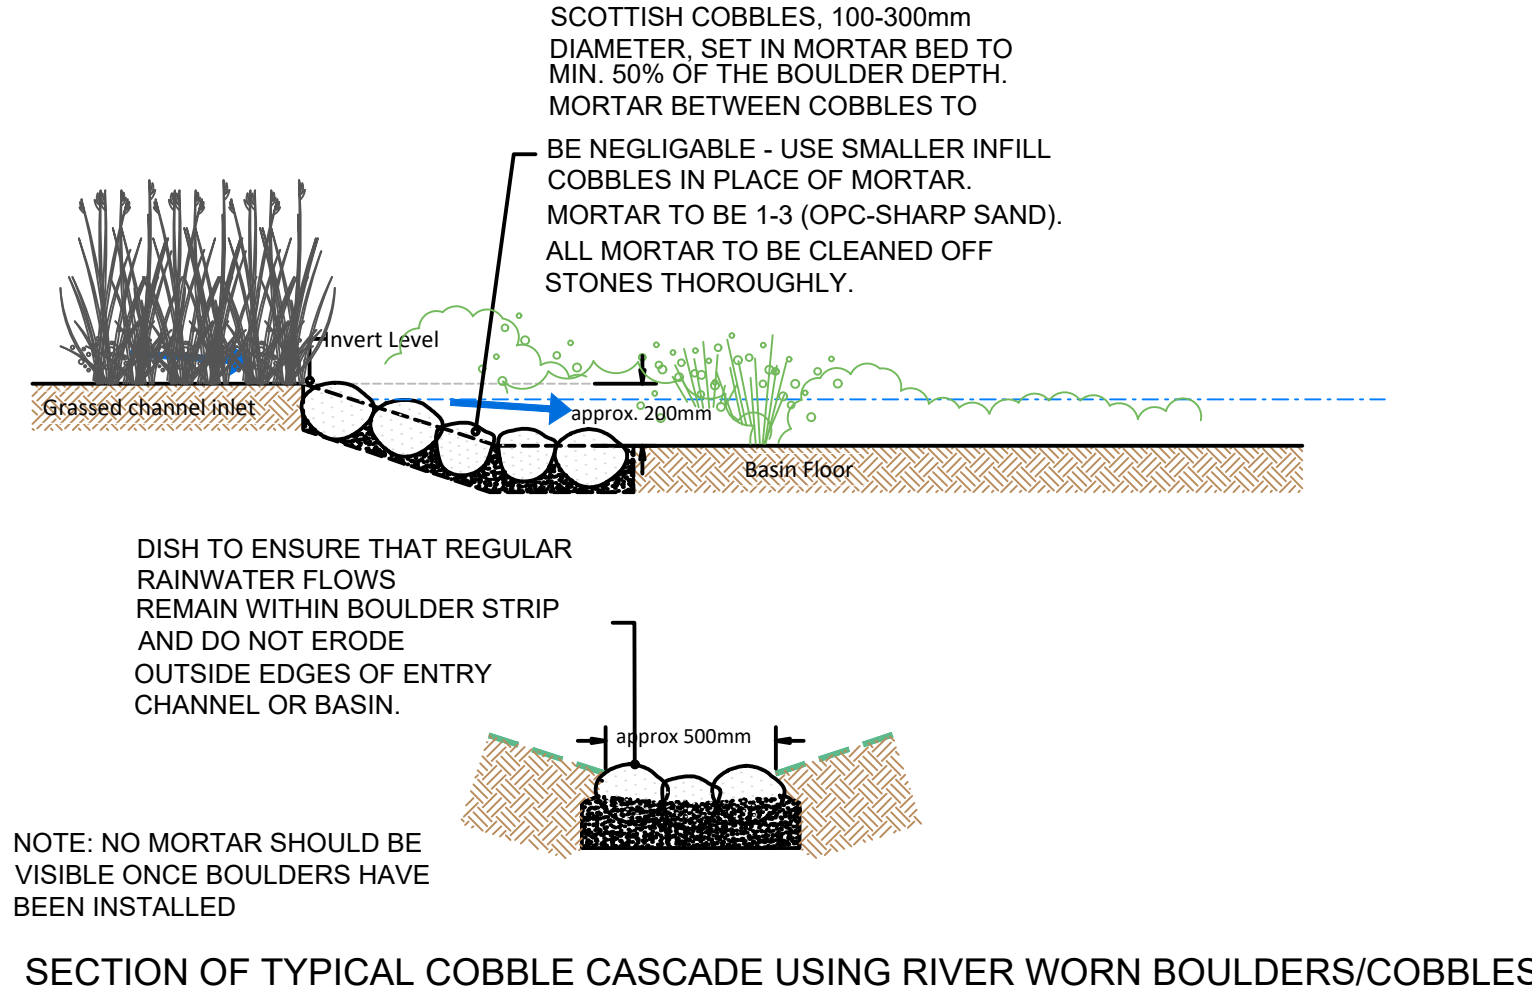

SECTION OF TYPICAL COBBLE CASCADE USING RIVER WORN BOULDERS/COBBLES

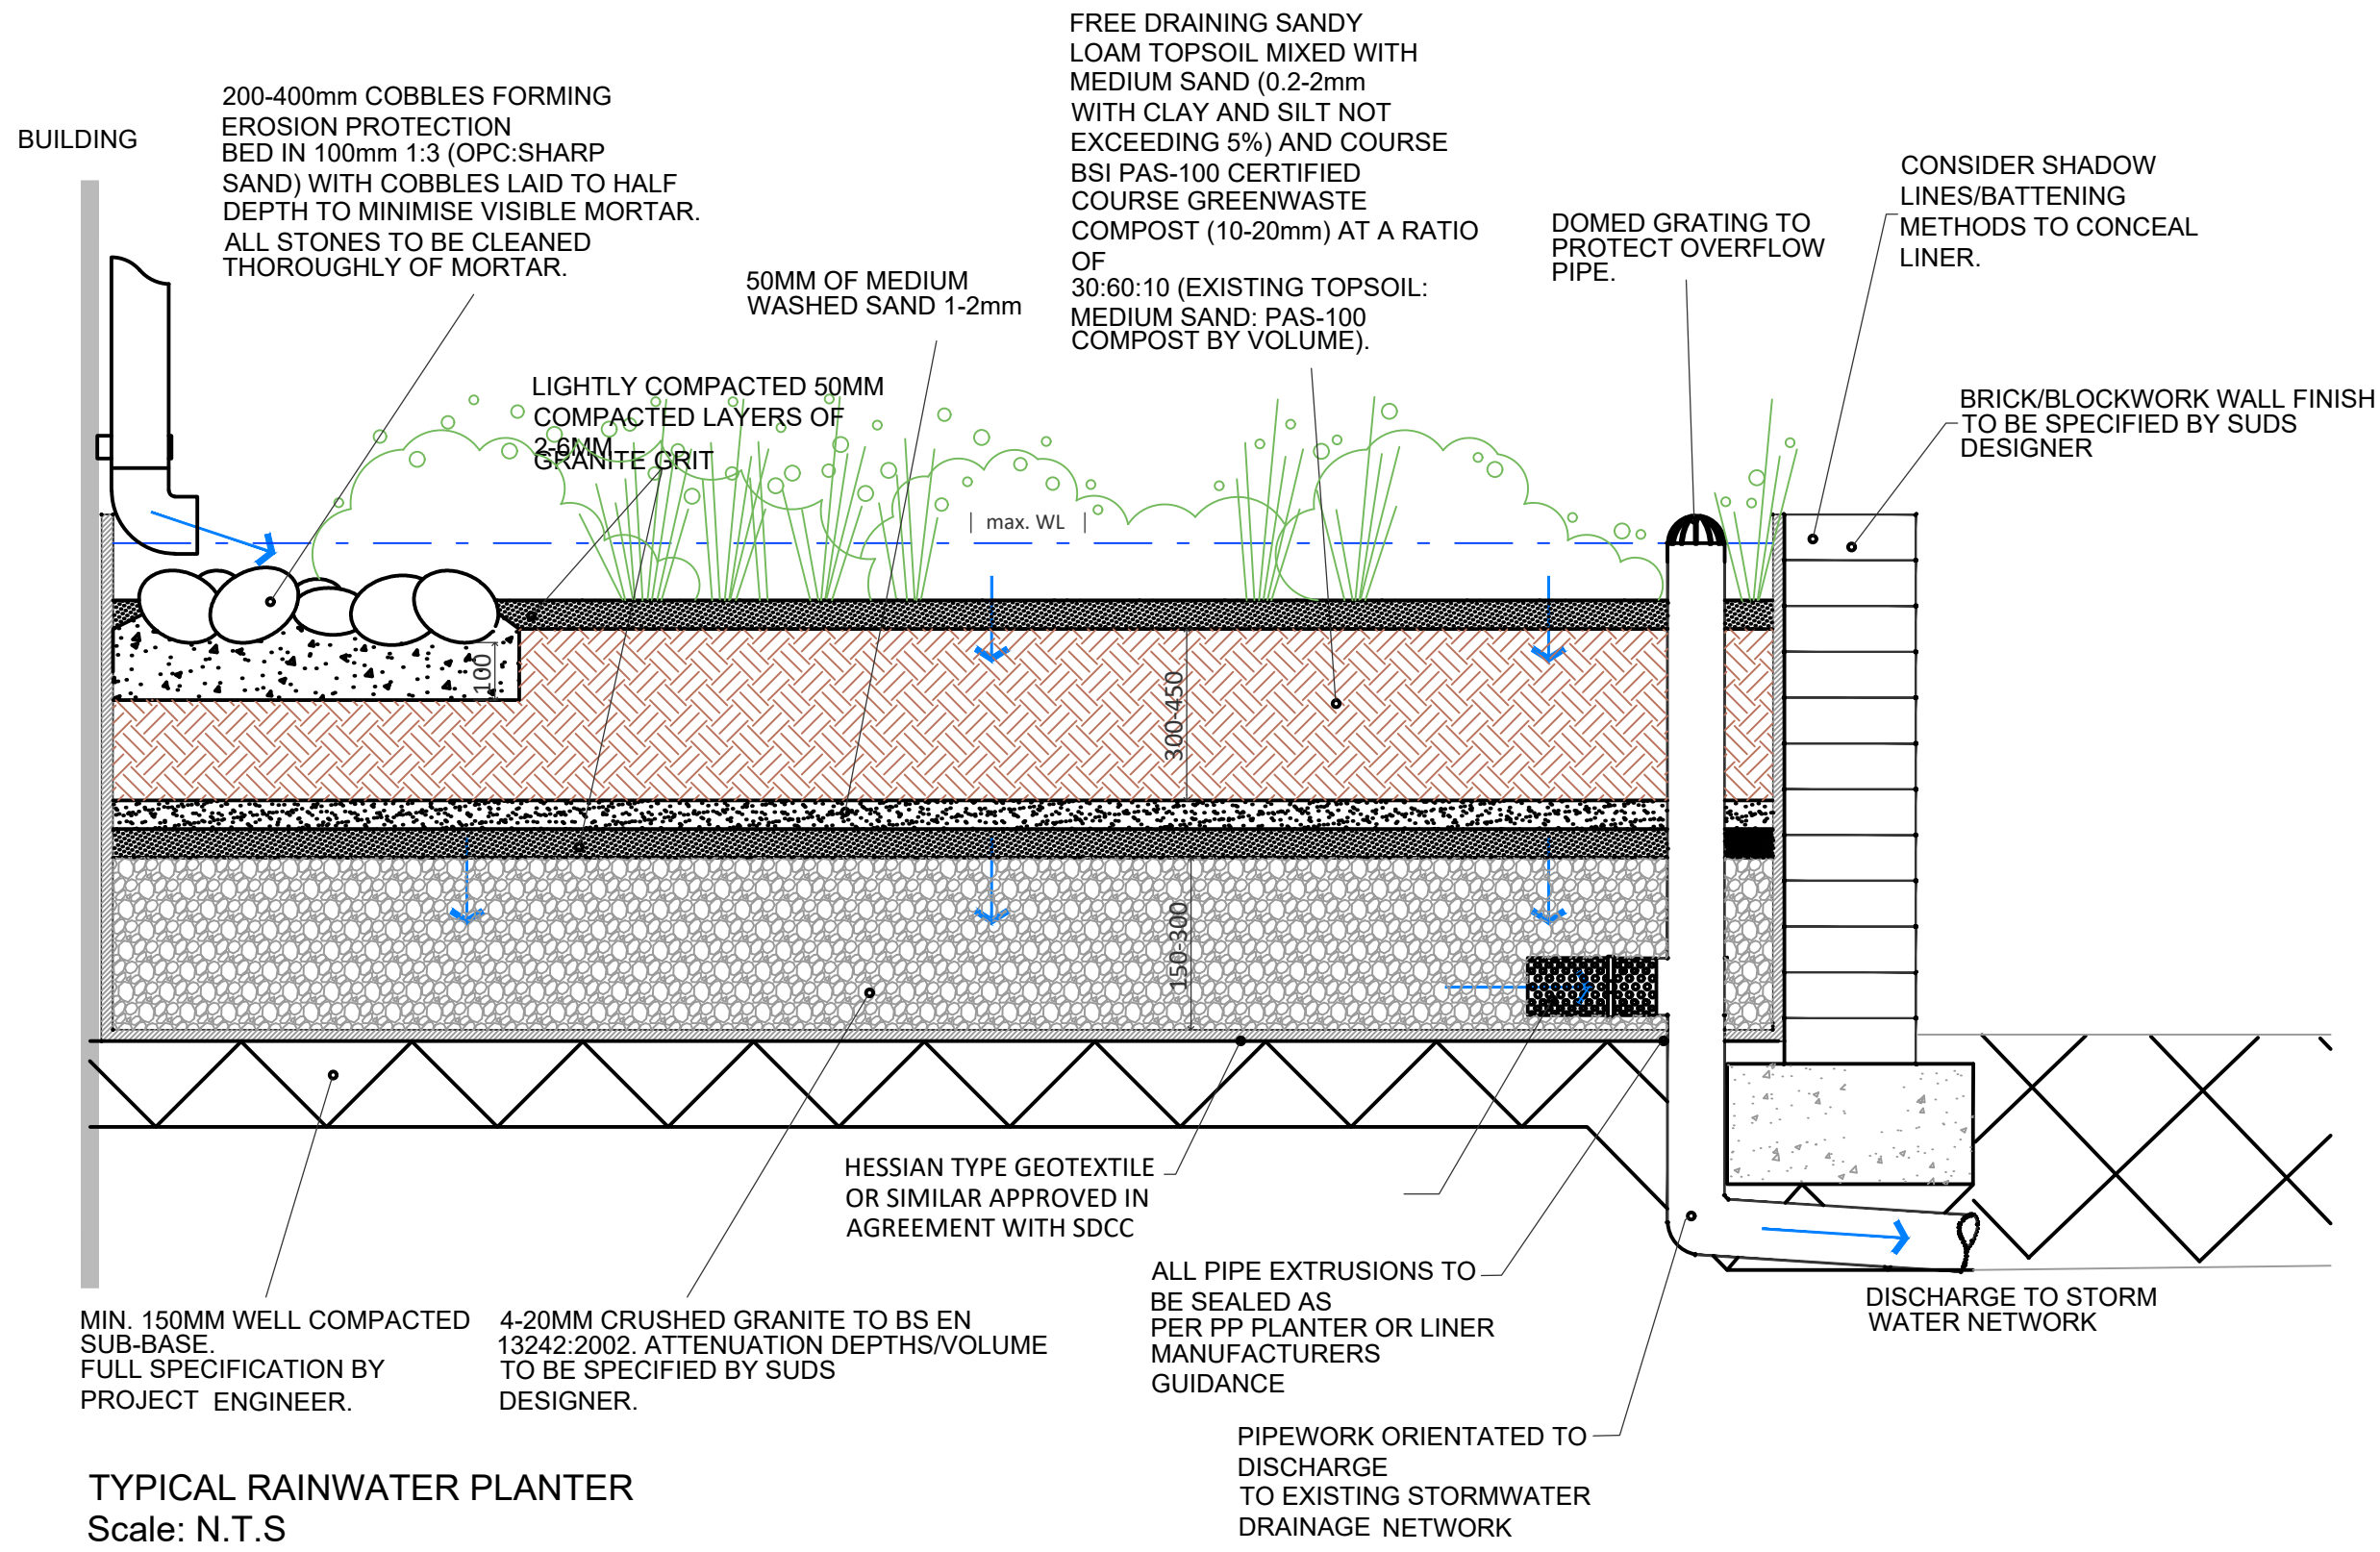

GENERAL NOTES

- DO NOT SCALE THIS DRAWING. WORK ONLY TO FIGURED DIMENSIONS.
- FOR ALL RELEVANT NOTES, REFER TO STRUCTURAL AND CIVIL ENGINEERING PERFORMANCE SPECIFICATION.
- ANY DISCREPANCIES ARE TO BE REPORTED TO PINNACLE CONSULTING ENGINEERS IMMEDIATELY.
- THIS DRAWING IS TO BE READ IN CONJUNCTION WITH ALL OTHER RELEVANT ENGINEERS, ARCHITECTS AND SUB-CONTRACTORS DRAWINGS AND DETAILS.
- THIS DRAWING IS TO BE PRINTED IN COLOUR.
- THIS DRAWING IS NOT TO BE USED FOR CONSTRUCTION PURPOSES UNLESS EXPRESSLY STATED.
- EXISTING SITE AND LEVEL INFORMATION TAKEN FROM LAND SURVEYS TOPOGRAPHICAL SURVEY DRAWING D1728F2D DATED 04/10/06.
- THIS DRAWING HAS BEEN PREPARED USING THE PROPOSED SITE LAYOUT FROM DAVEY + SMITH ARCHITECTS DRAWING IP00 DATED 16/08/24.

P01	ISSUED FOR PLANNING	FJVR	JB	02/09/24
REV	DESCRIPTION	BY	CHK/APP	DATE

CLIENT

CAPAMI LTD

PROJECT

OLDCOURT LRD

DRAWING TITLE

SUDS TYPICAL DETAILS  
SHEET 2 OF 3

**PINNACLE**  
CONSULTING ENGINEERS

GROSVENOR COURT,  
67A PATRICK STREET,  
DUN LAOGHAIRE,  
COUNTY DUBLIN,  
IRELAND, A96 W3Y7  
NORWICH WELWYN GARDEN CITY LONDON THE HAGUE FRANKFURT

TELEPHONE: +353 1 2311041

DRAWING STATUS

PLANNING

SCALE @ A1	DATE	DRAWN BY	CHECKED	APPROVED
NTS	2024/04/28	FJVR	JB	SOR
DRG NO.	REV.			
P211102-PIN-XX-XX-DR-C-00621-S2	P01			

COPYRIGHT PINNACLE

PIN REF: P21102

