


GENERAL NOTES


- DO NOT SCALE THIS DRAWING. WORK ONLY TO FIGURED DIMENSIONS.
- FOR ALL RELEVANT NOTES, REFER TO STRUCTURAL AND CIVIL ENGINEERING PERFORMANCE SPECIFICATION.
- ANY DISCREPANCIES ARE TO BE REPORTED TO PINNACLE CONSULTING ENGINEERS IMMEDIATELY.
- THIS DRAWING IS TO BE READ IN CONJUNCTION WITH ALL OTHER RELEVANT ENGINEERS, ARCHITECTS AND SUB-CONTRACTORS DRAWINGS AND DETAILS.
- THIS DRAWING IS TO BE PRINTED IN COLOUR.
- THIS DRAWING IS NOT TO BE USED FOR CONSTRUCTION PURPOSES UNLESS EXPRESSLY STATED.
- EXISTING SITE AND LEVEL INFORMATION TAKEN FROM LAND SURVEYS TOPOGRAPHICAL SURVEY DRAWING D1728/20 DATED 04/10/06.
- THIS DRAWING HAS BEEN PREPARED USING THE PROPOSED SITE LAYOUT FROM DAVEY + SMITH ARCHITECTS DRAWING IP00 DATED 16/08/24.

LEGEND


--- NGL
--- DESIGN SURFACE

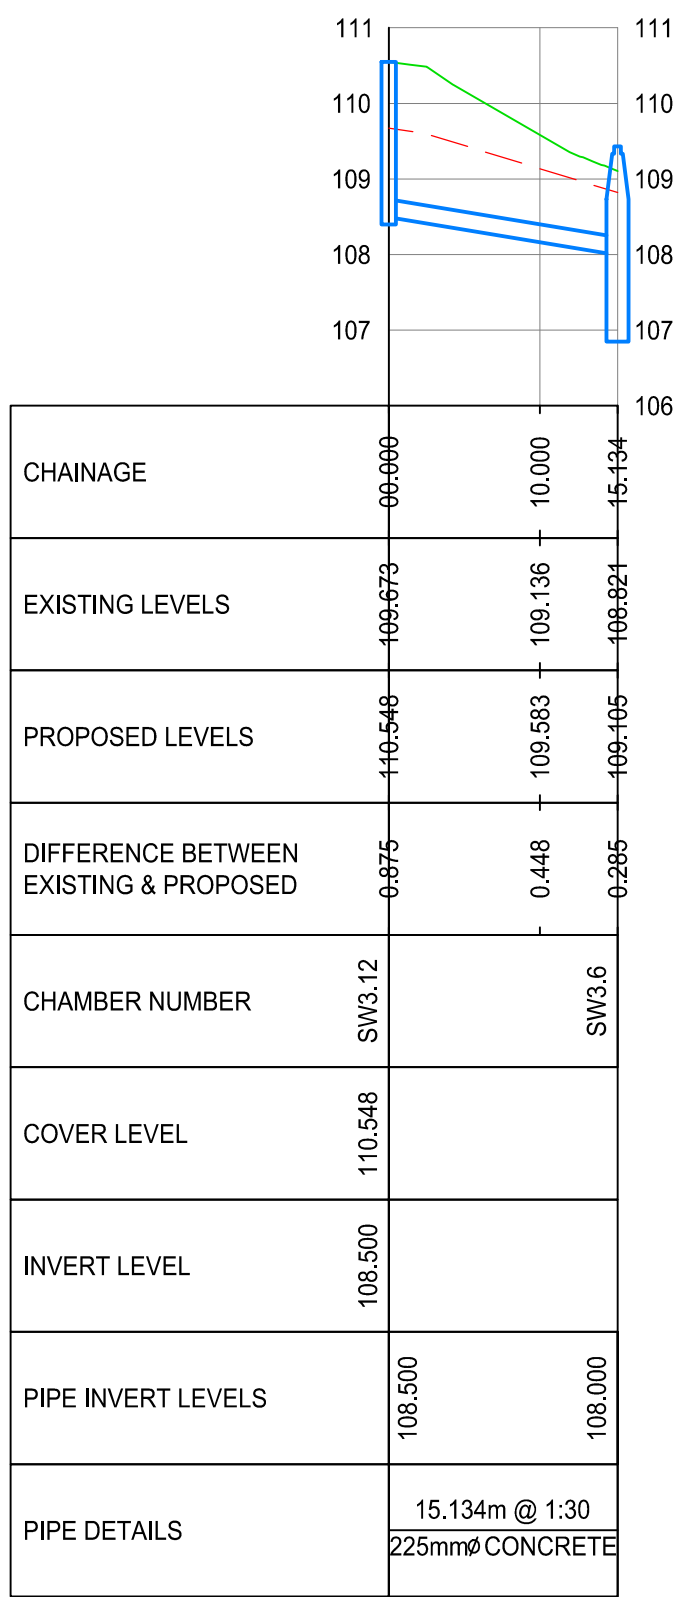


SW LS - 3.8
SCALE: H 1:500, V 1:100. DATUM: 106.000

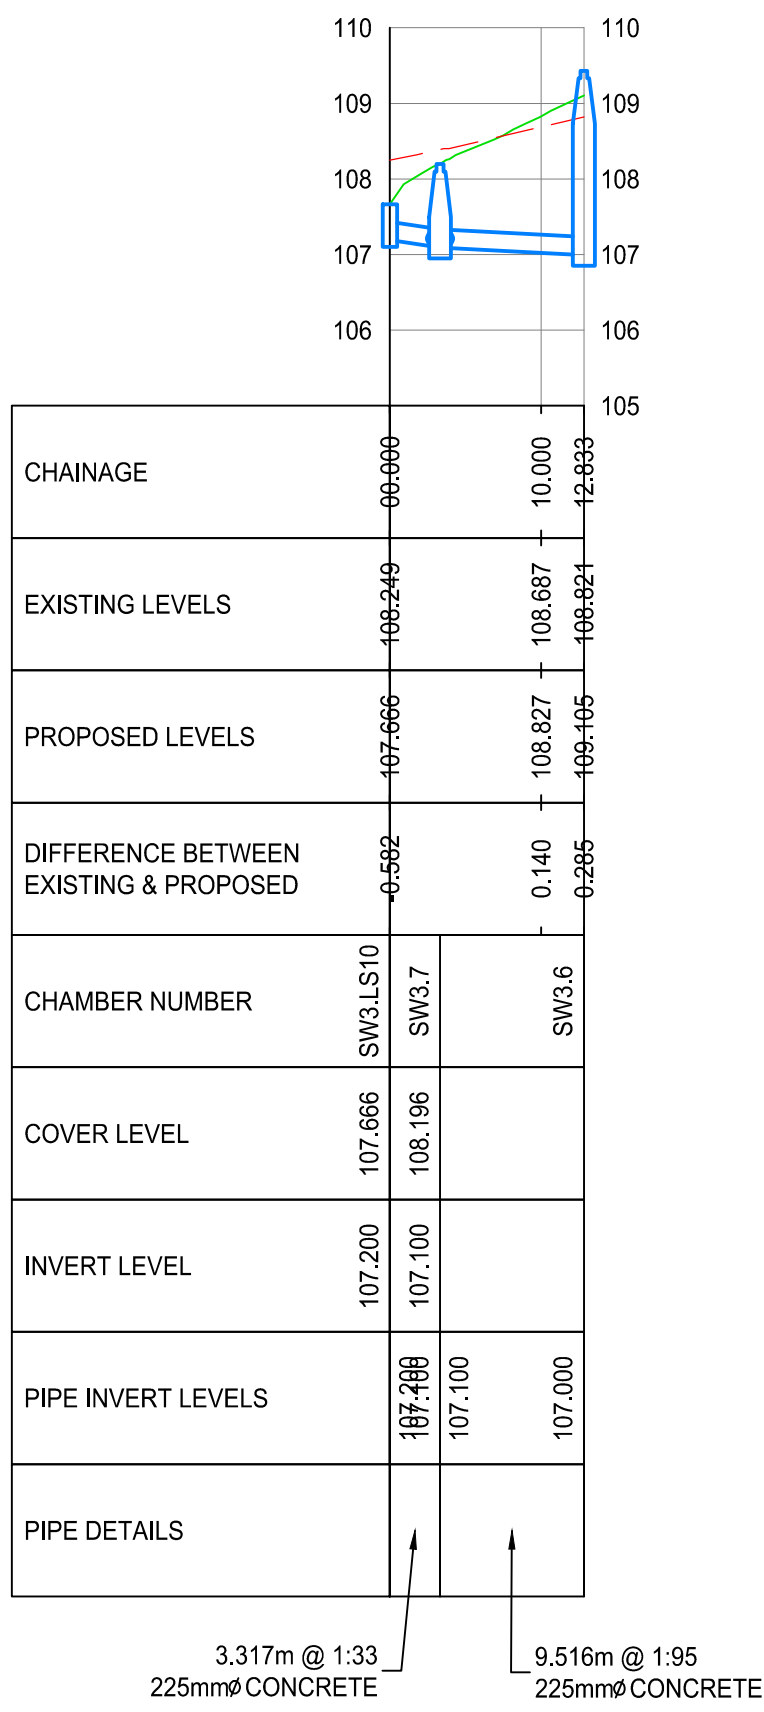


SW LS - 3.9
SCALE: H 1:500, V 1:100. DATUM: 105.000

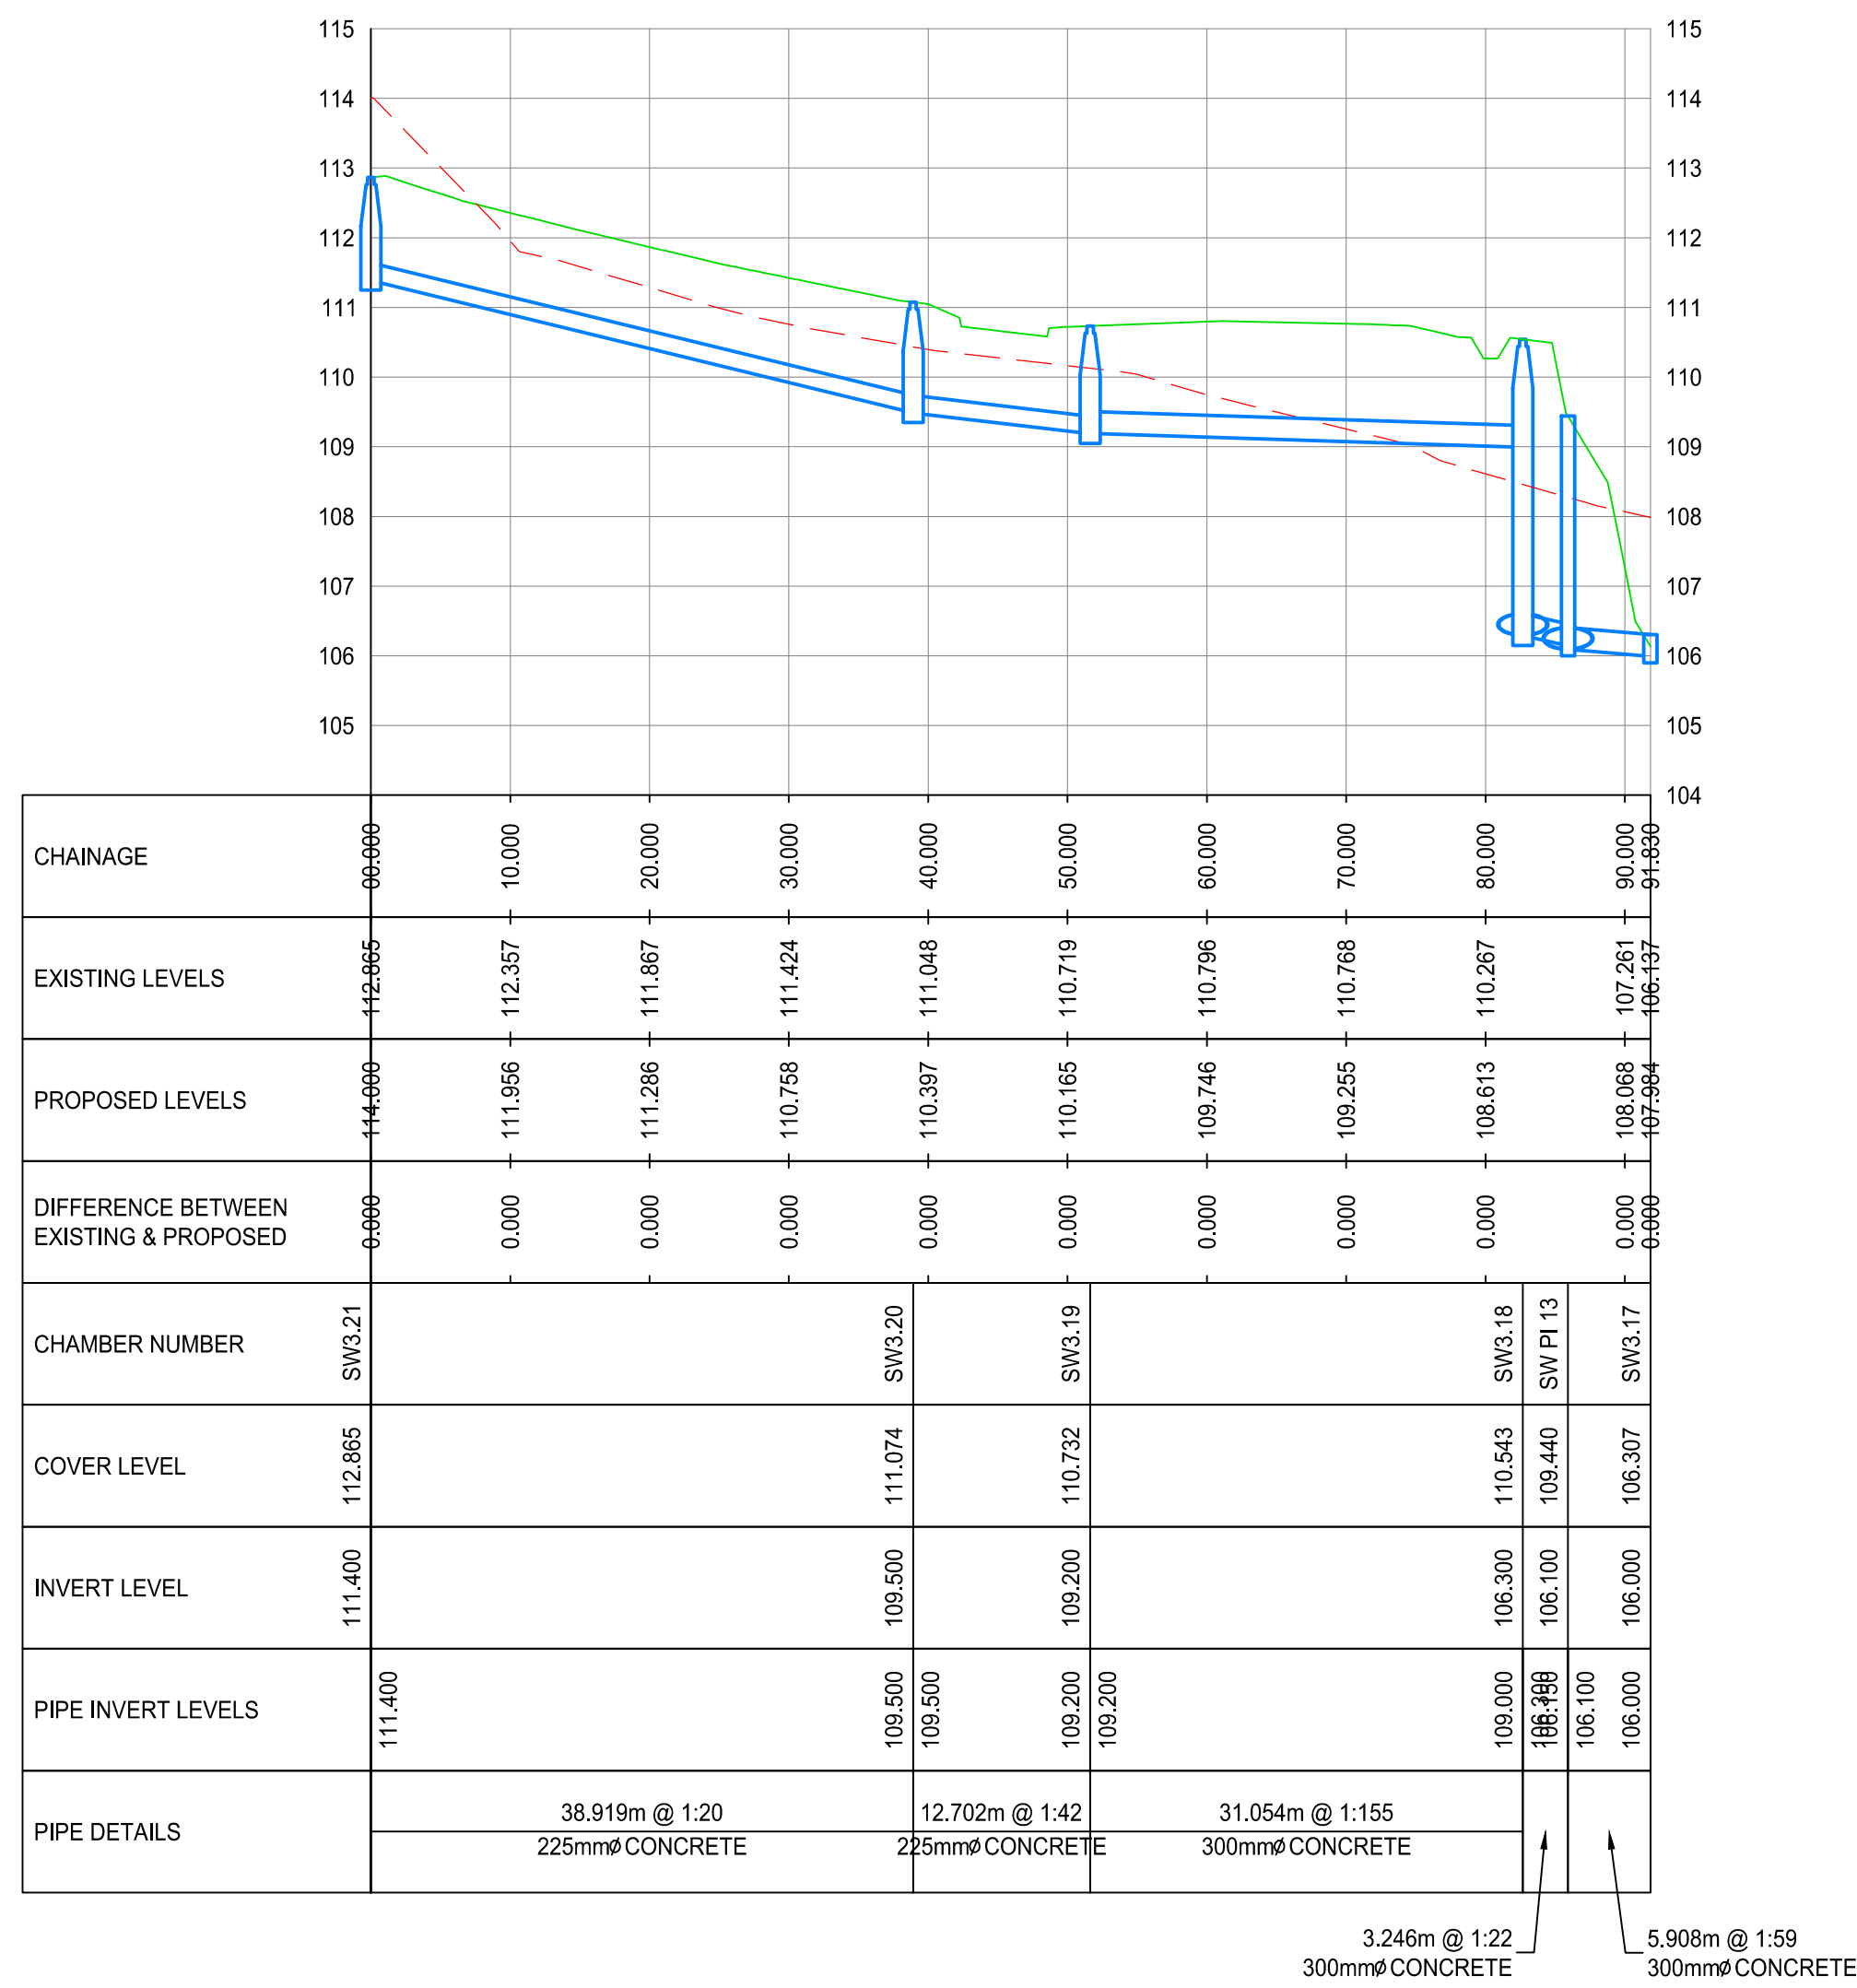


SW LS - 3.10
SCALE: H 1:500, V 1:100. DATUM: 104.000

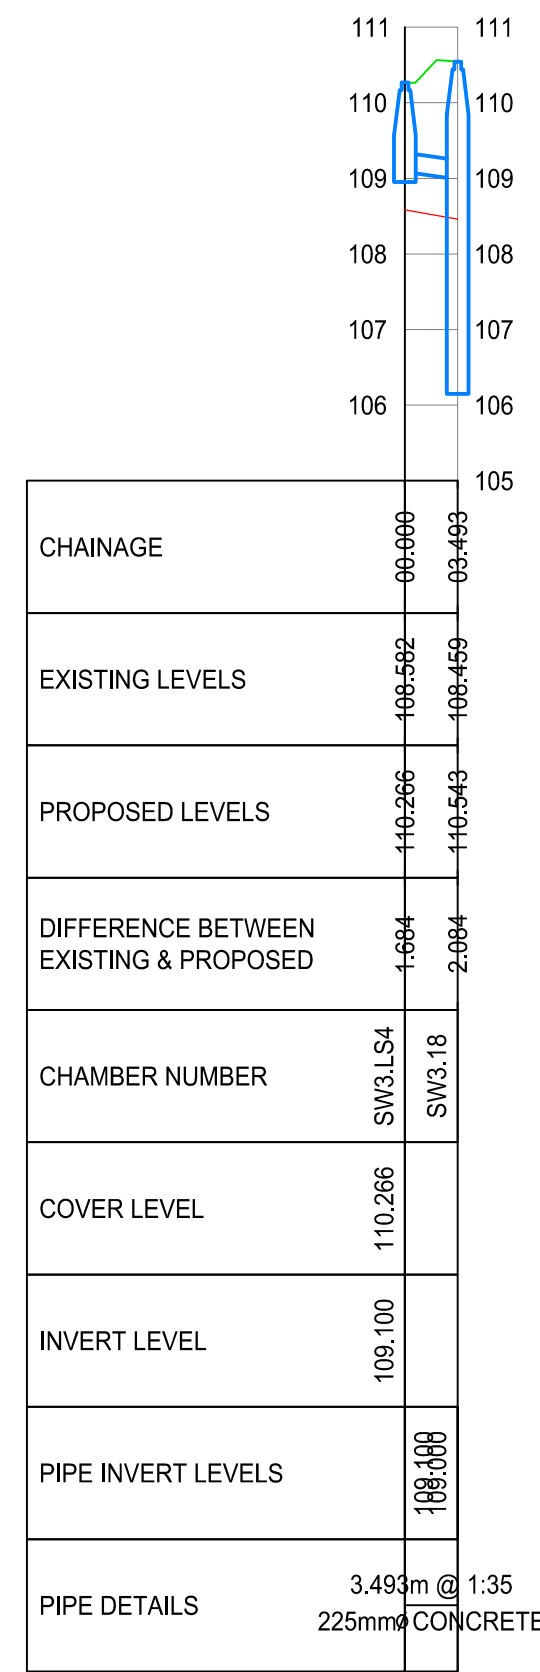


SW LS - 3.11
SCALE: H 1:500, V 1:100. DATUM: 105.000

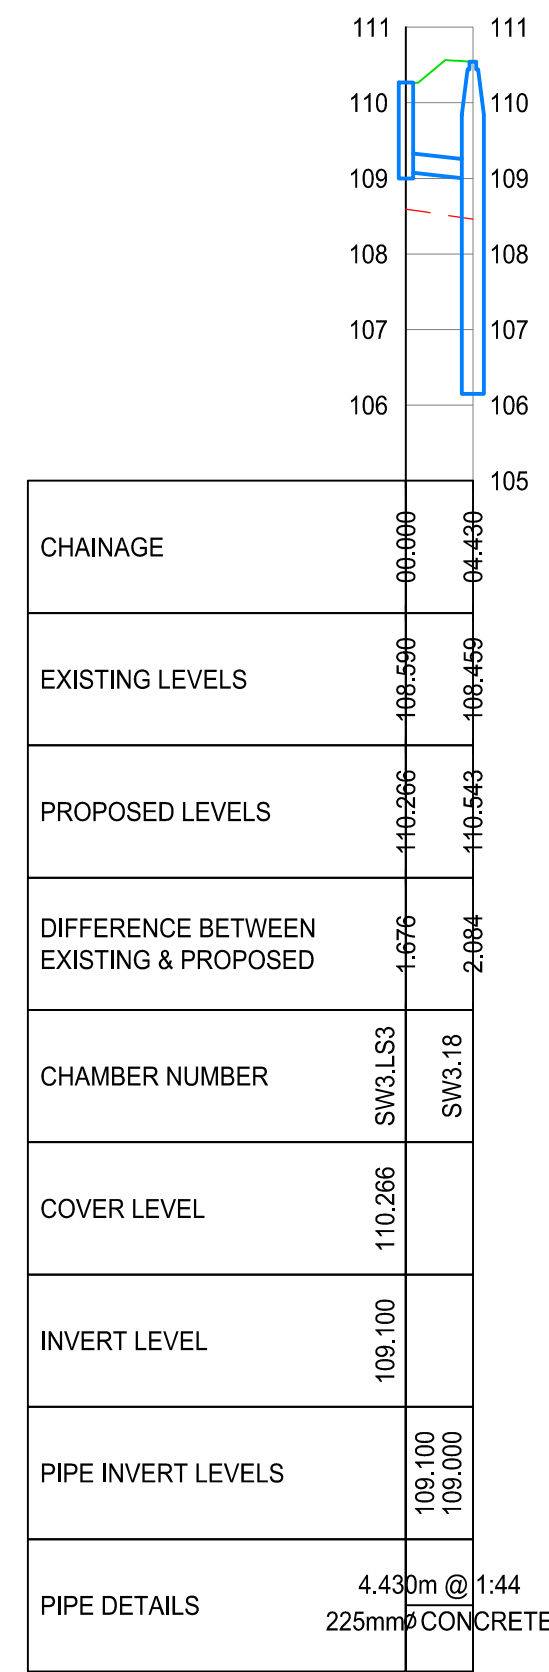


SW LS - 3.12
SCALE: H 1:500, V 1:100. DATUM: 105.000

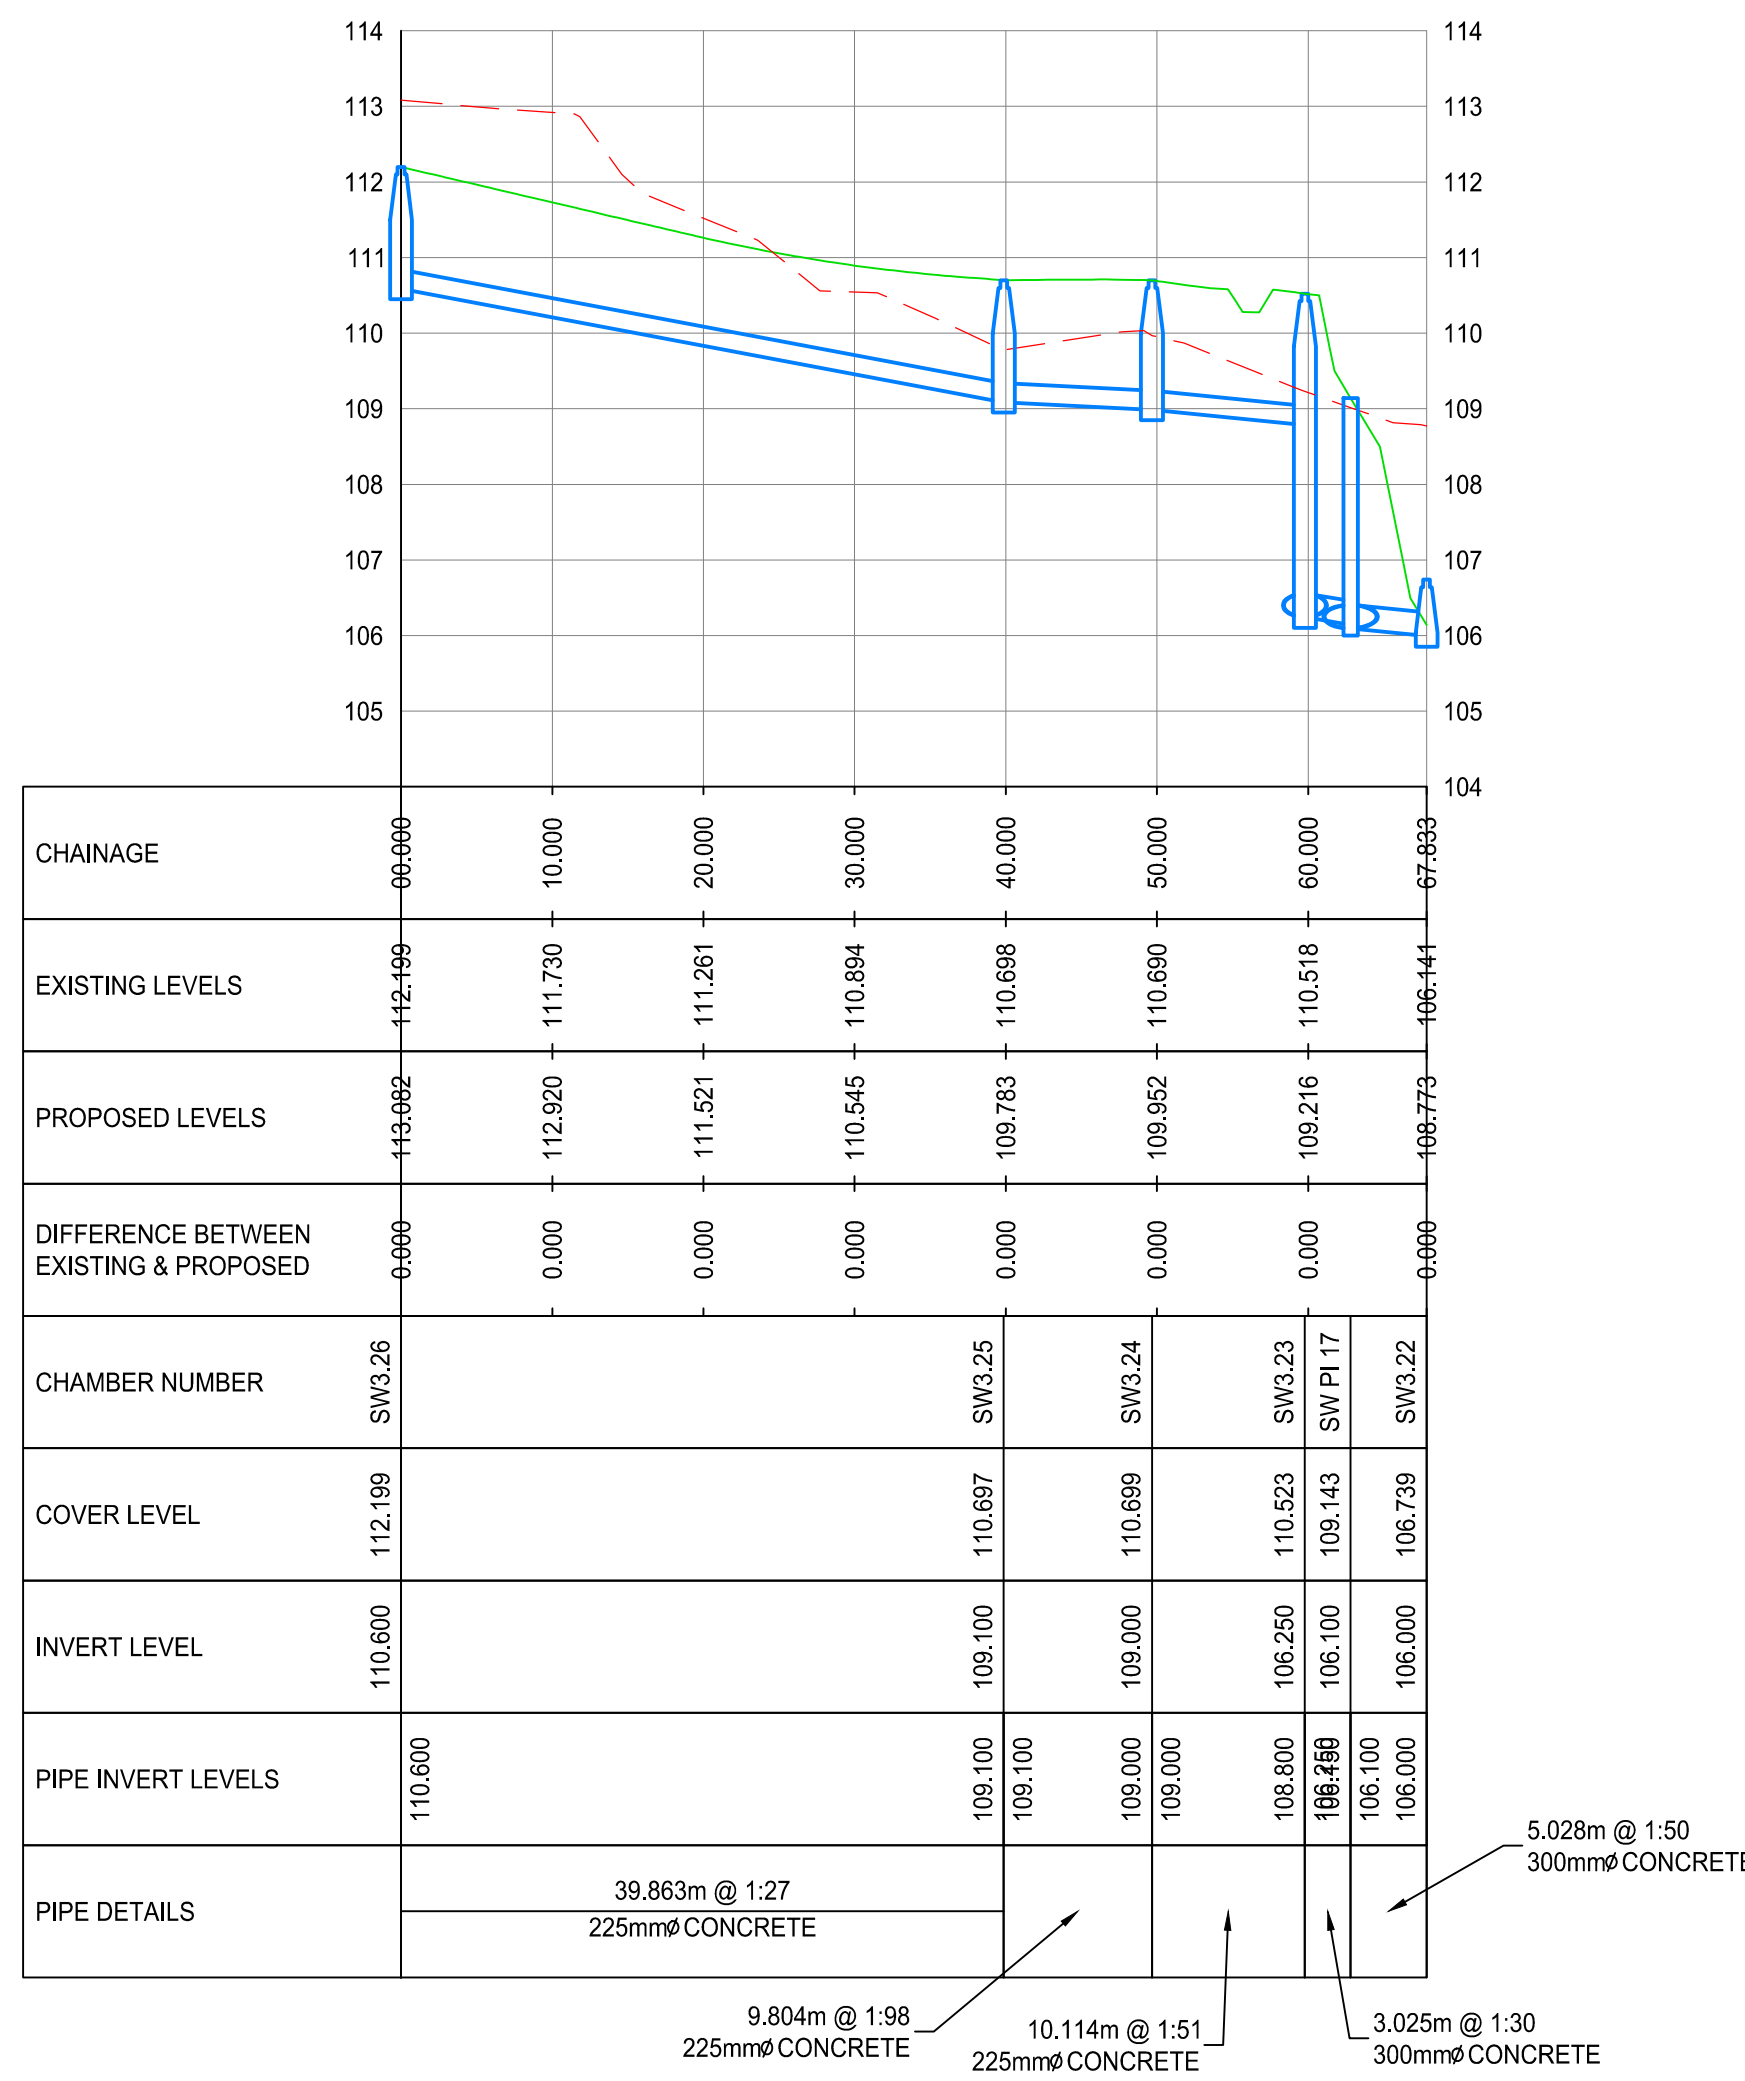


SW LS - 3.13
SCALE: H 1:500, V 1:100. DATUM: 104.000

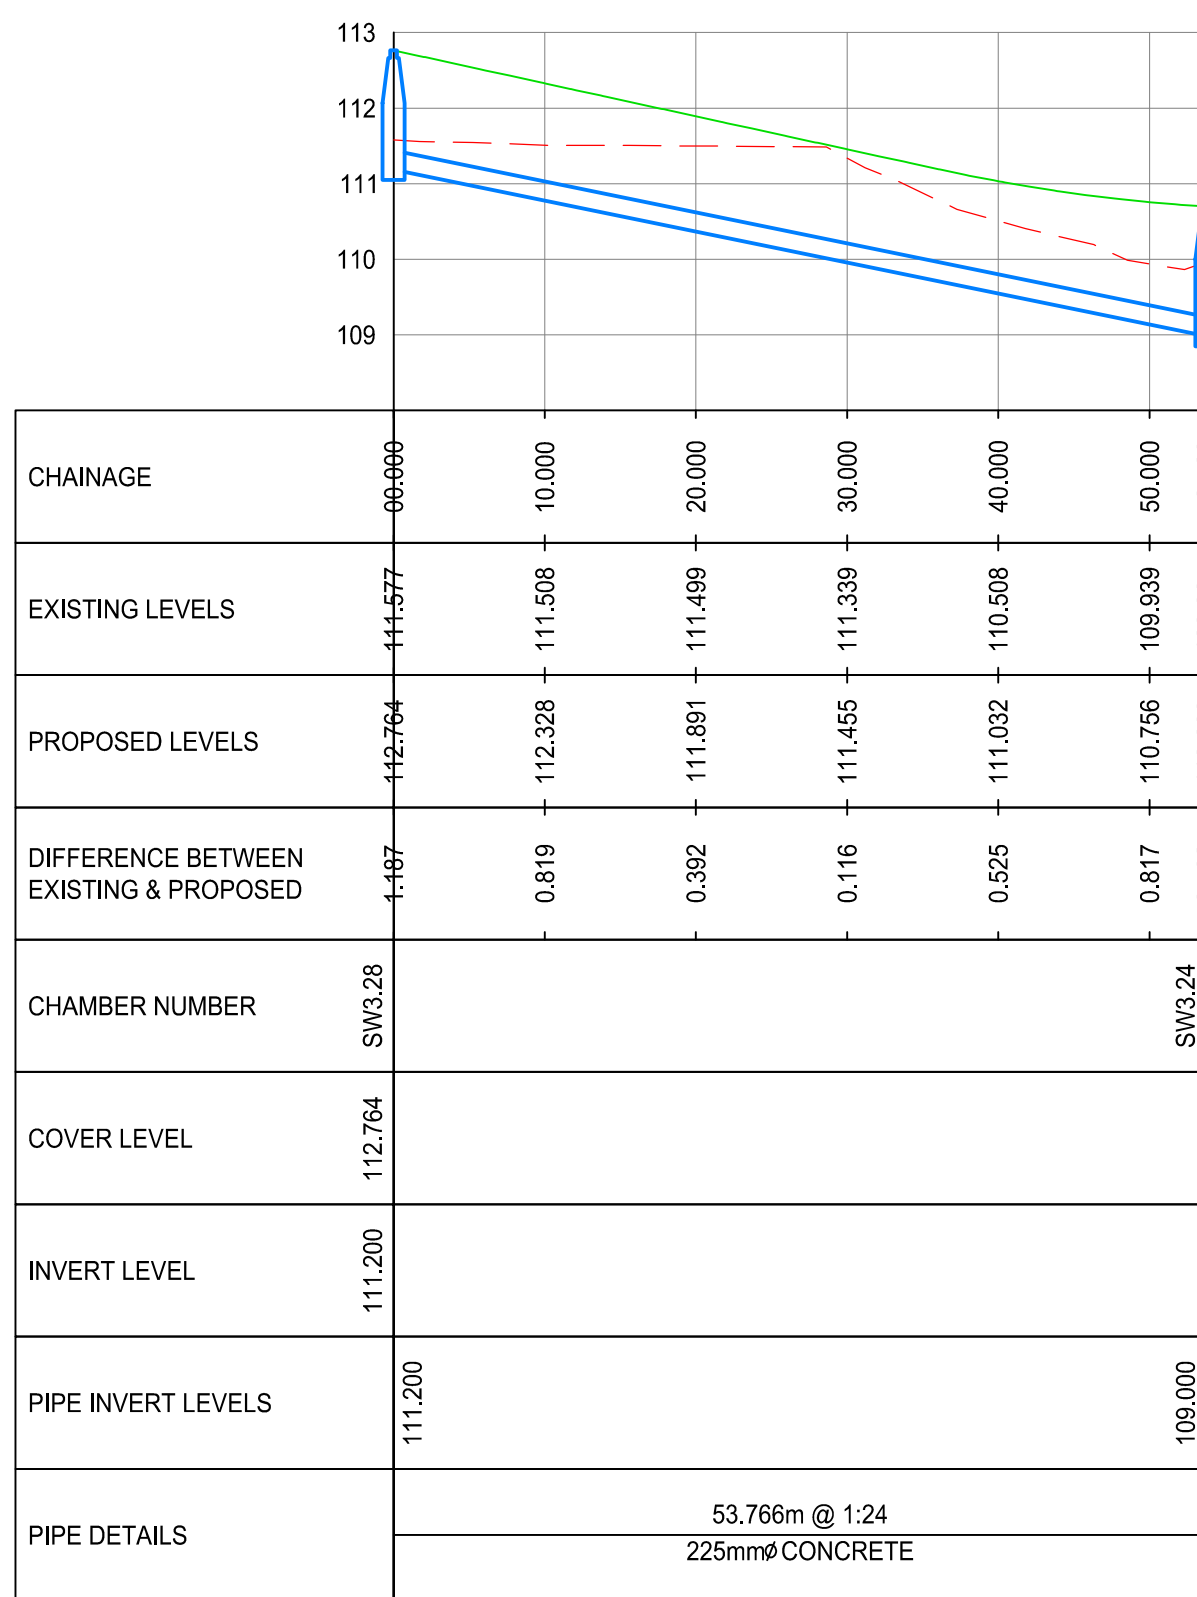


SW LS - 3.14
SCALE: H 1:500, V 1:100. DATUM: 108.000

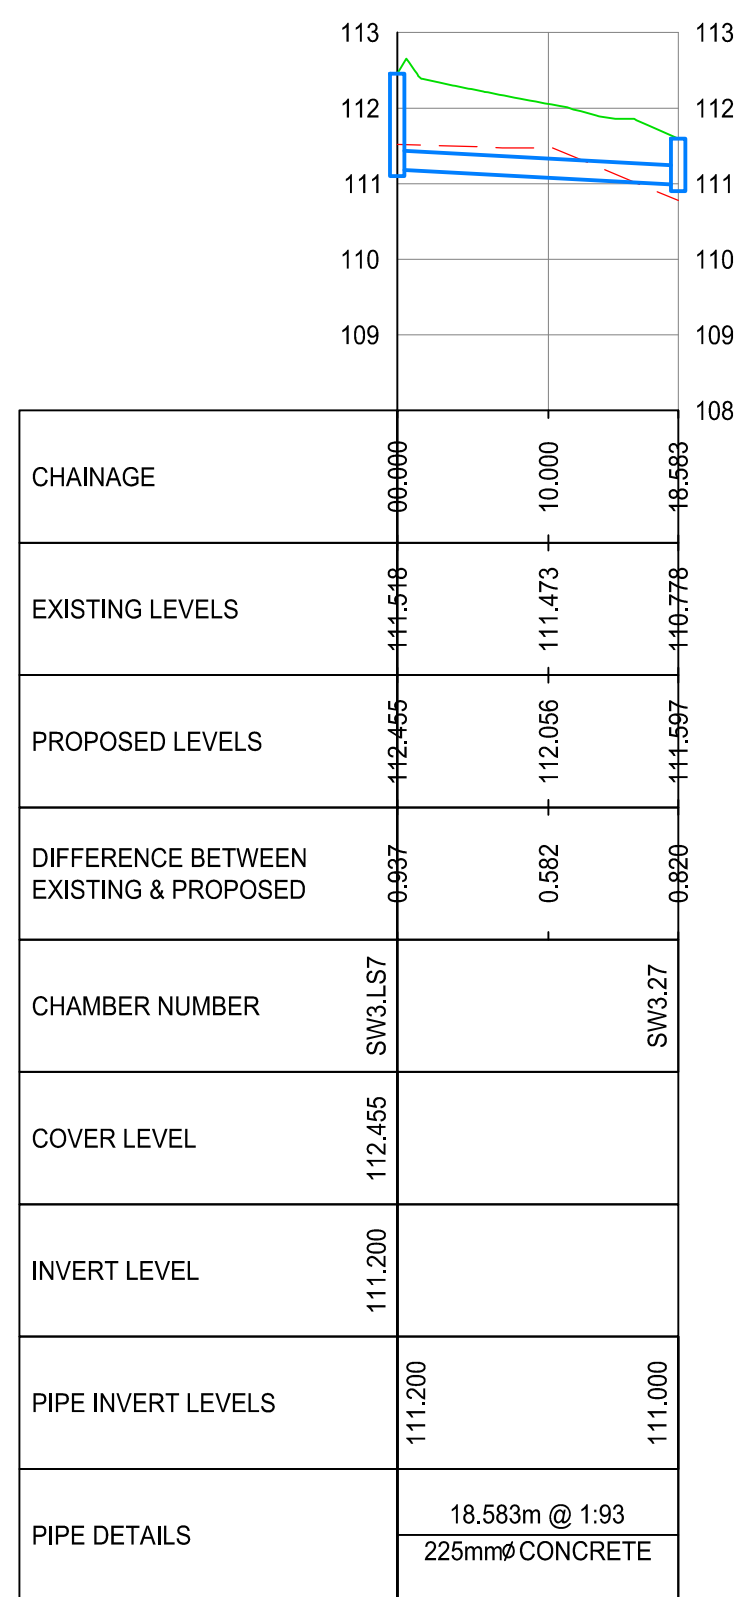


SW LS - 3.15
SCALE: H 1:500, V 1:100. DATUM: 108.000

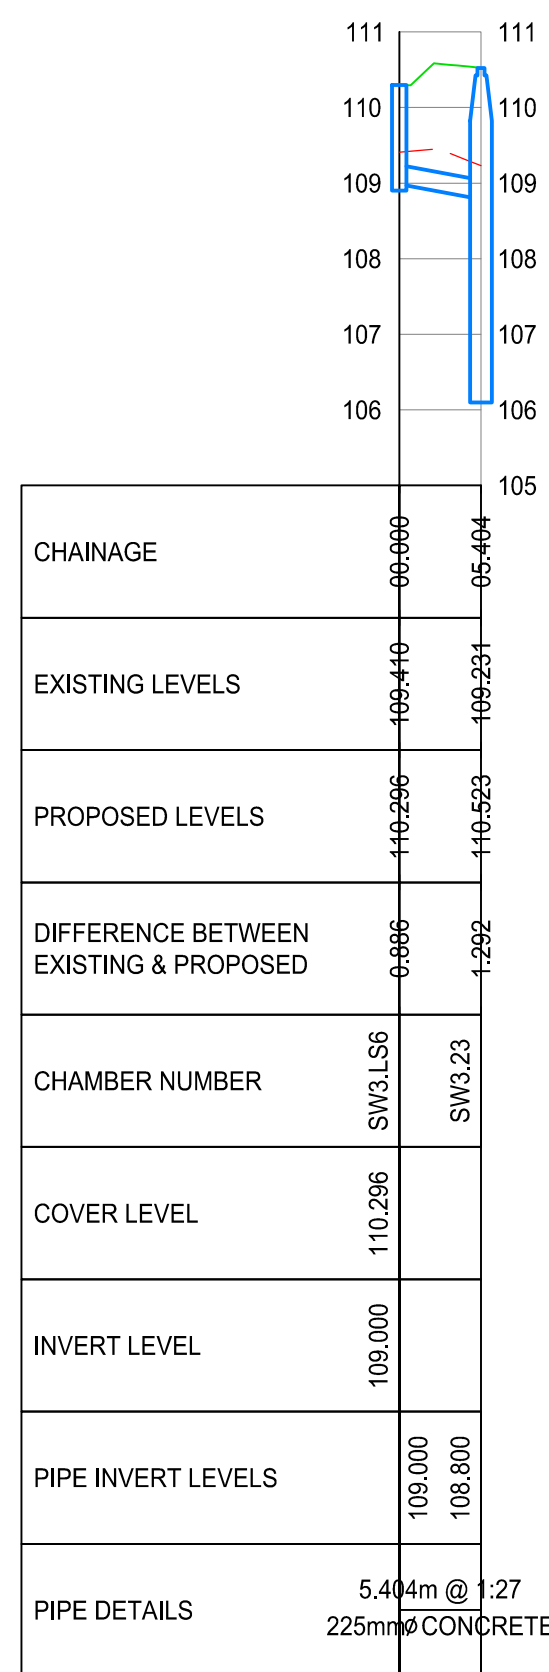


SW LS - 3.16
SCALE: H 1:500, V 1:100. DATUM: 105.000

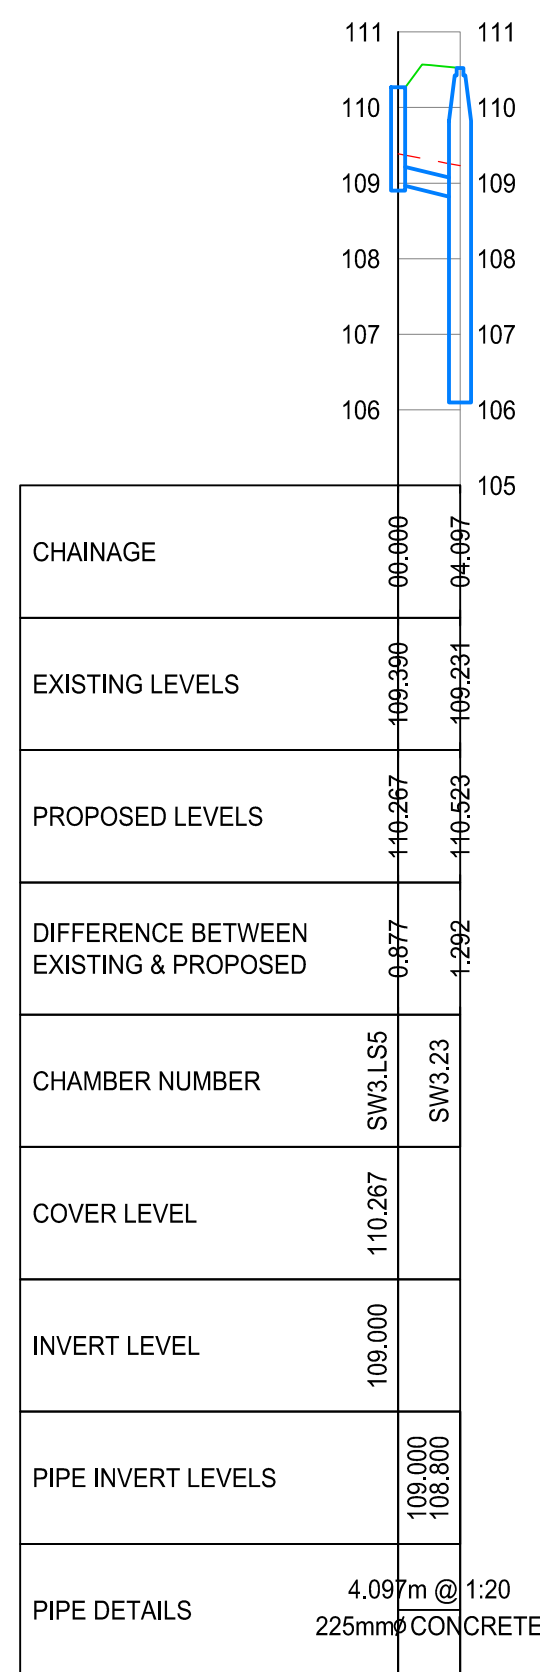

SW LS - 3.17
SCALE: H 1:500, V 1:100. DATUM: 105.000

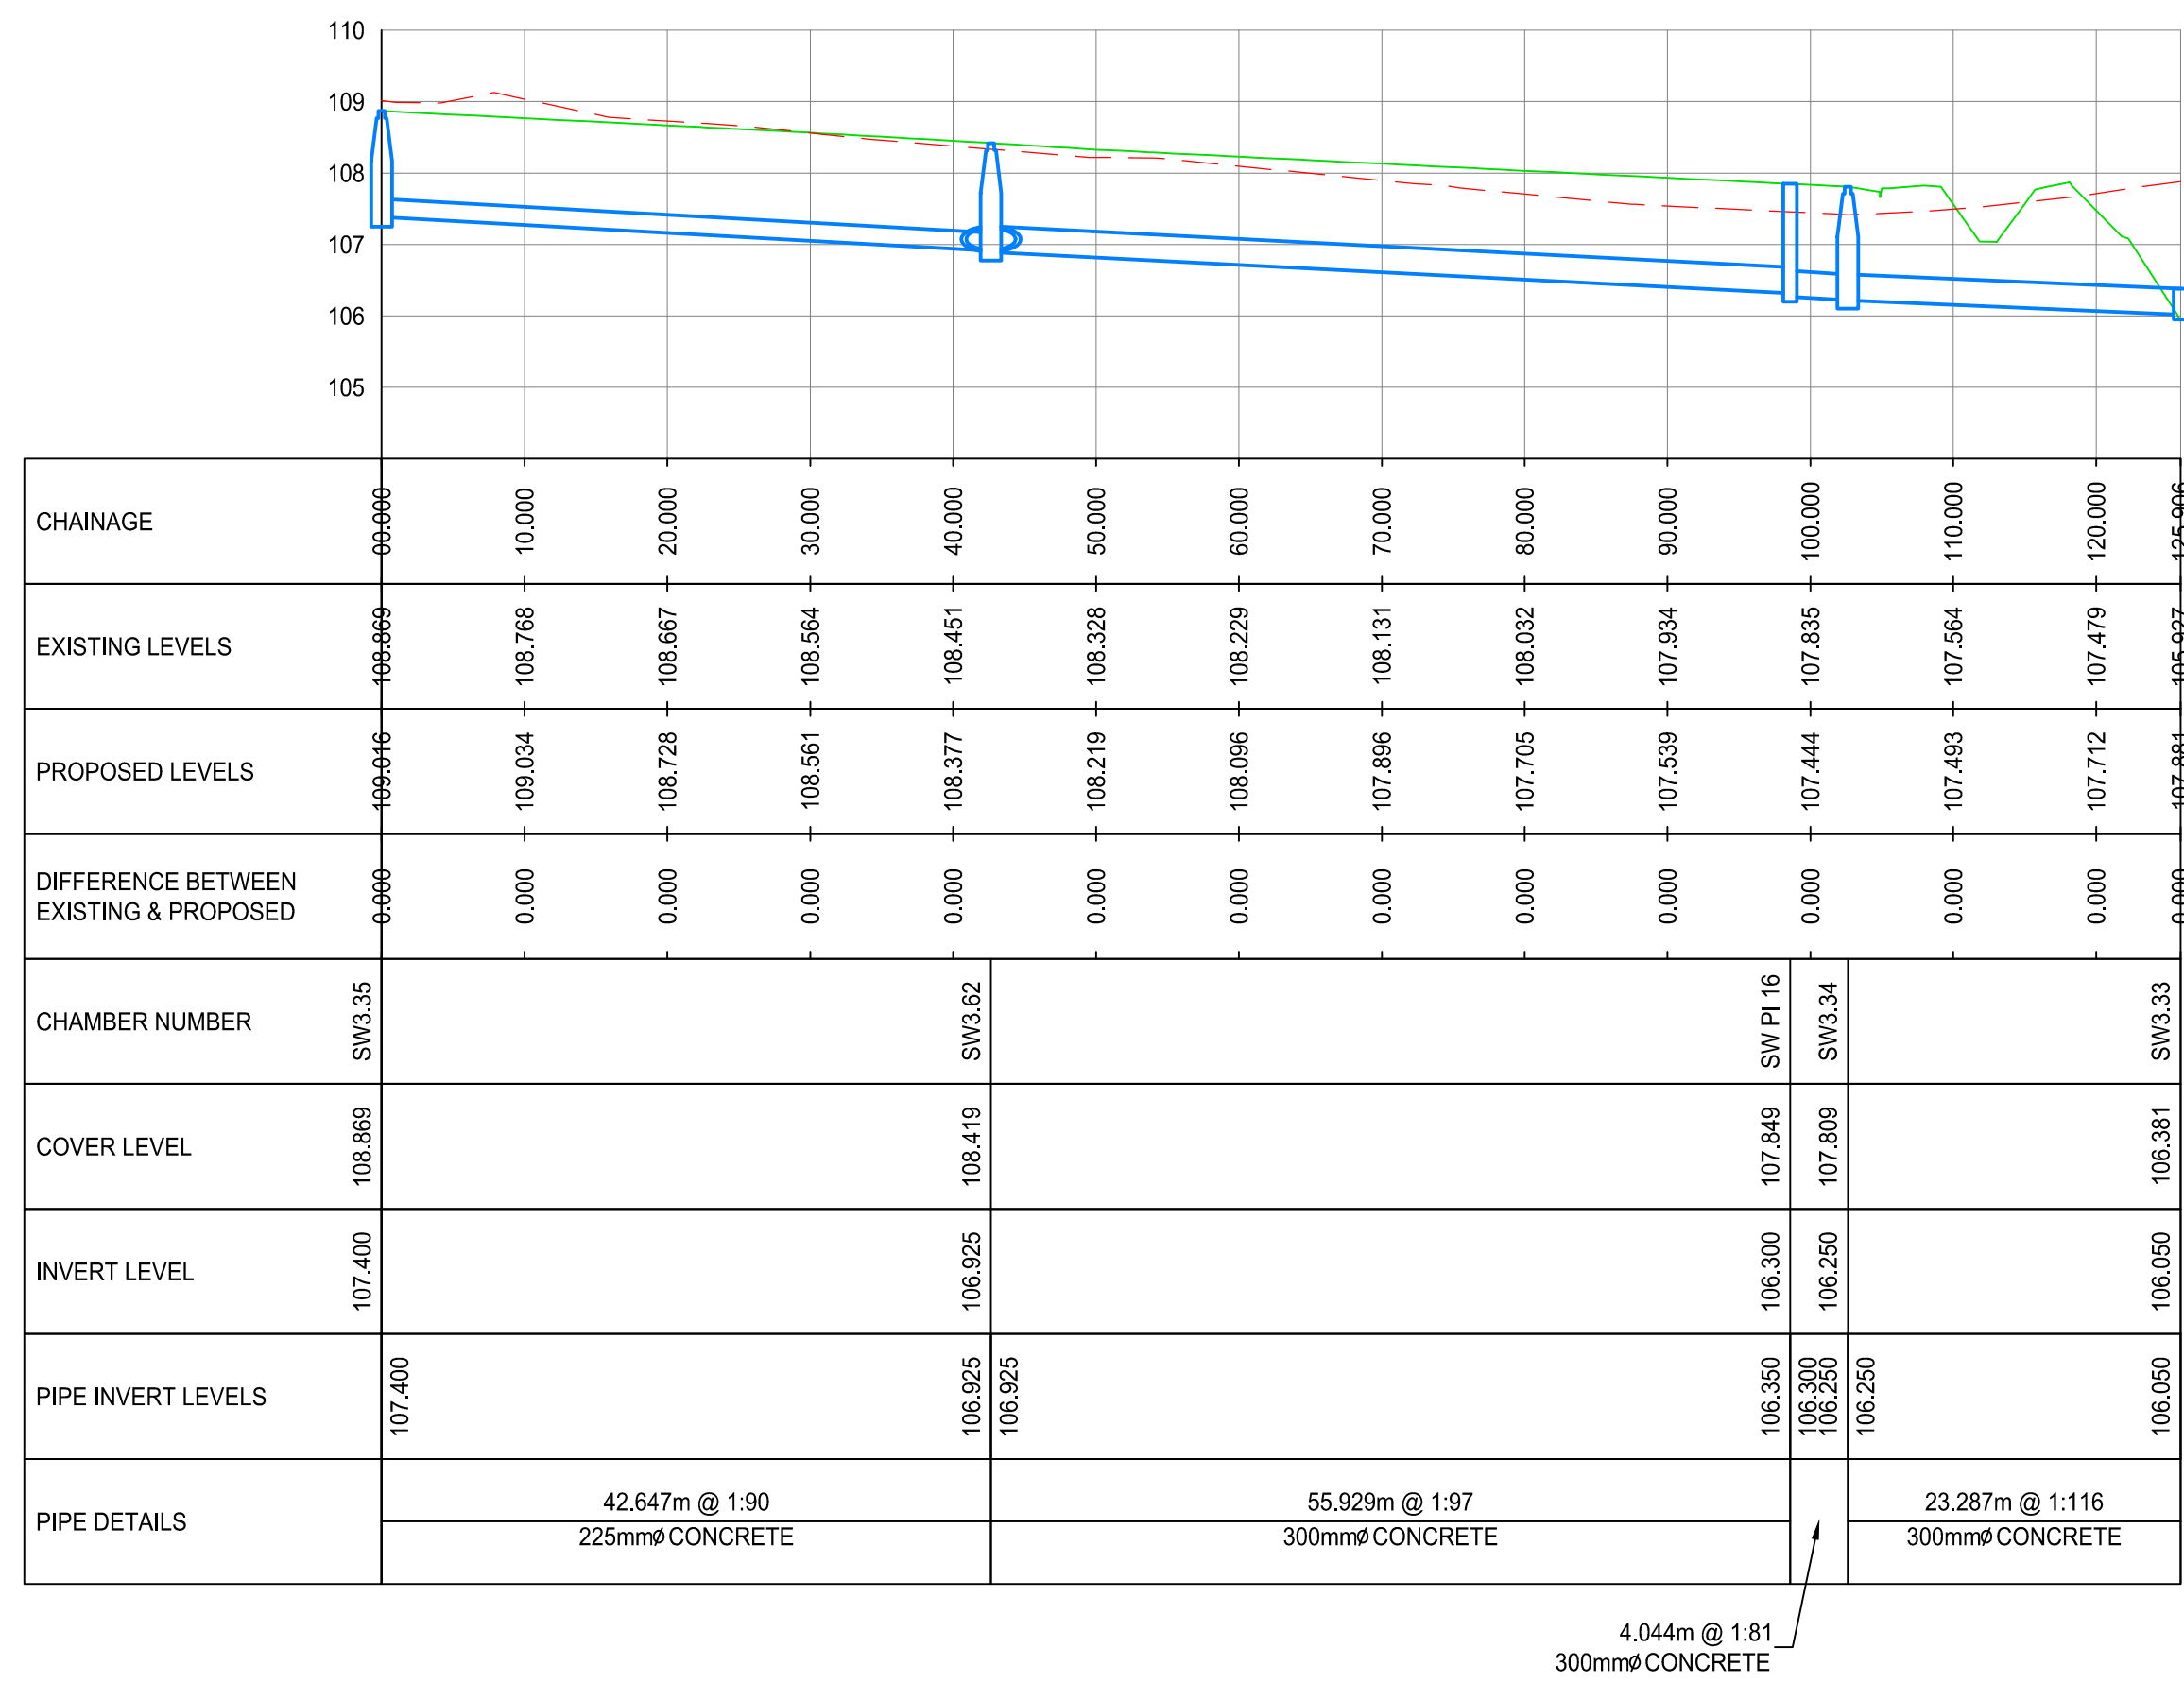

SW LS - 3.18
SCALE: H 1:500, V 1:100. DATUM: 104.000

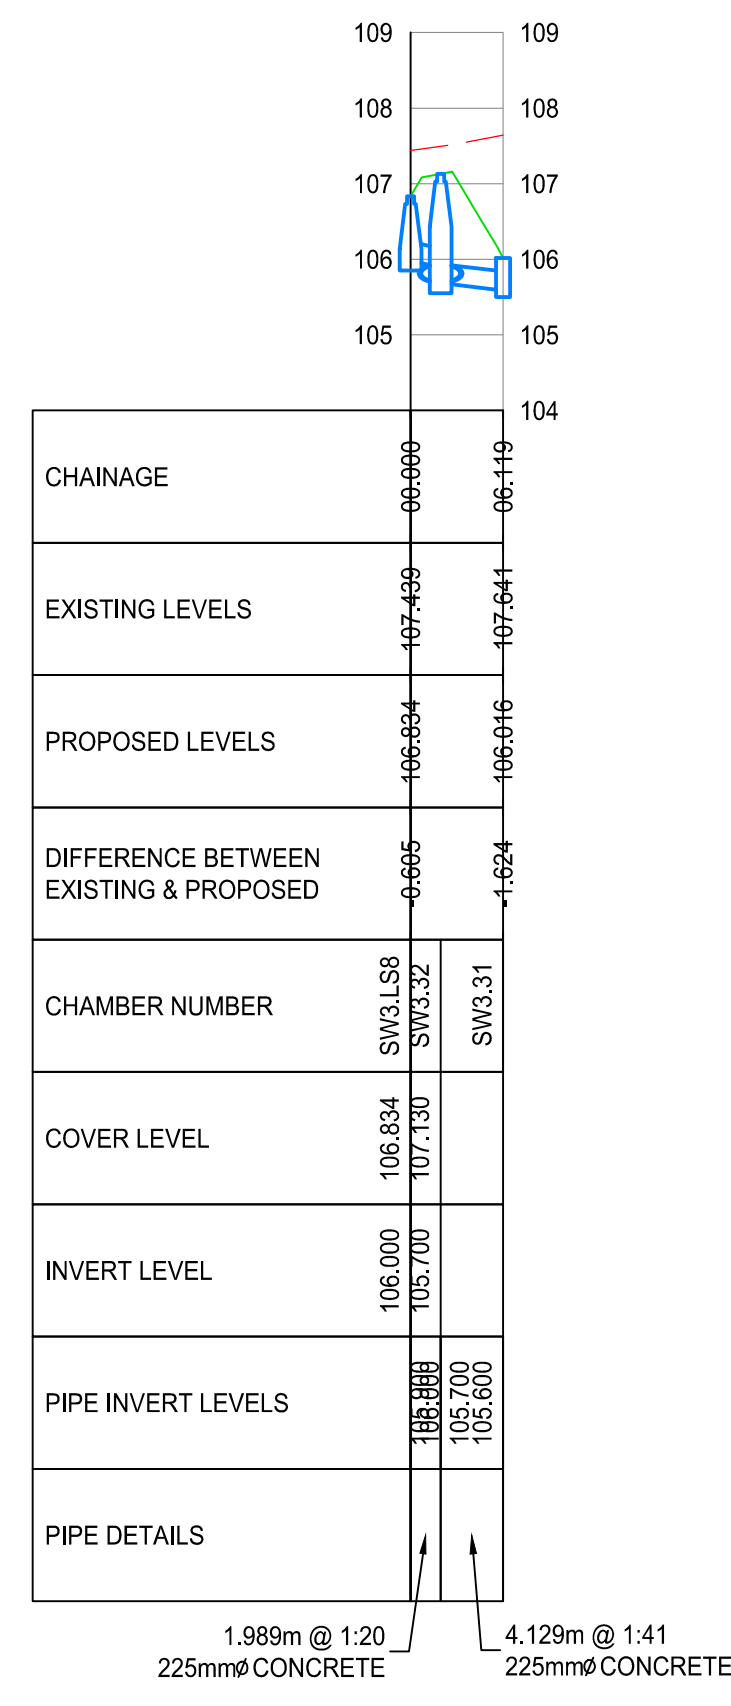

SW LS - 3.19
SCALE: H 1:500, V 1:100. DATUM: 104.000

PO1 ISSUED FOR PLANNING FJV JB 02/09/24

REV DESCRIPTION BY CHK DATE

CLIENT CAPAMI LTD

PROJECT OLD COURT LRD

-

DRAWING TITLE SURFACE WATER LONGSECTIONS

SHEET 5

PINNACLE CONSULTING ENGINEERS

GRAYSVENOR COURT, 67A PATRICK STREET, DUBLIN 4, D04 V6Y6, IRELAND

TELEPHONE: +353 1 231 1041

WWW.PINNACLECONSULTINGENGINEERS.COM

DRAWING STATUS

SCALE: 1:500 DATE: 30/07/2024 FJV JB SOR

DWG NO: P211102-PIN-XX-XX-DR-C-00635-S2

REV: 001

PROJECT: P211102-PIN-XX-XX-DR-C-00635-S2

PROJECT: P211102-PIN-XX-XX-DR-C-00635-S2

