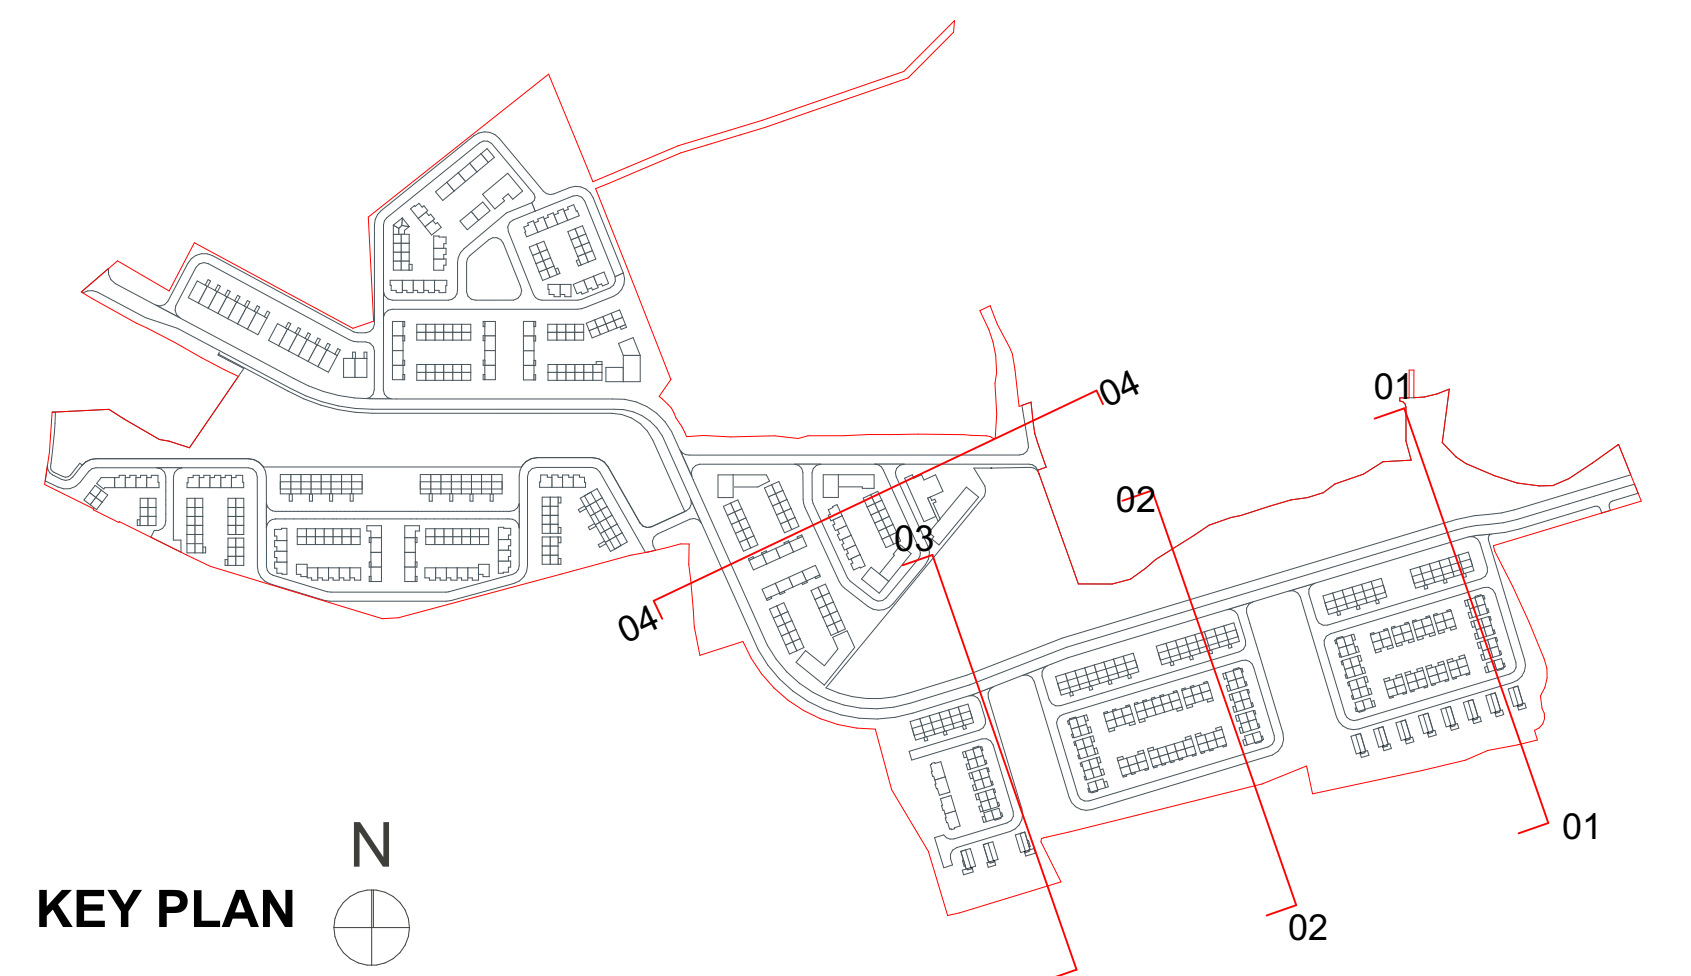
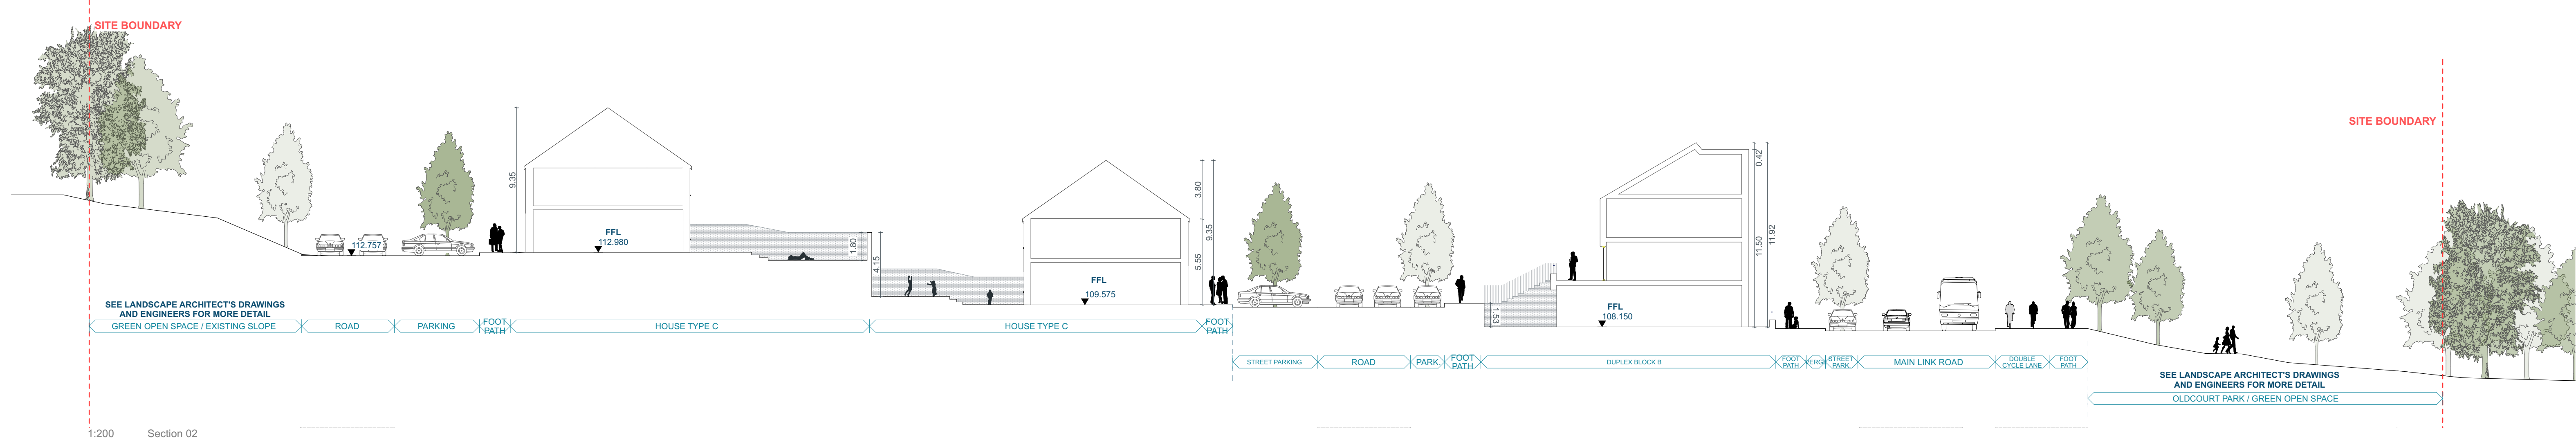
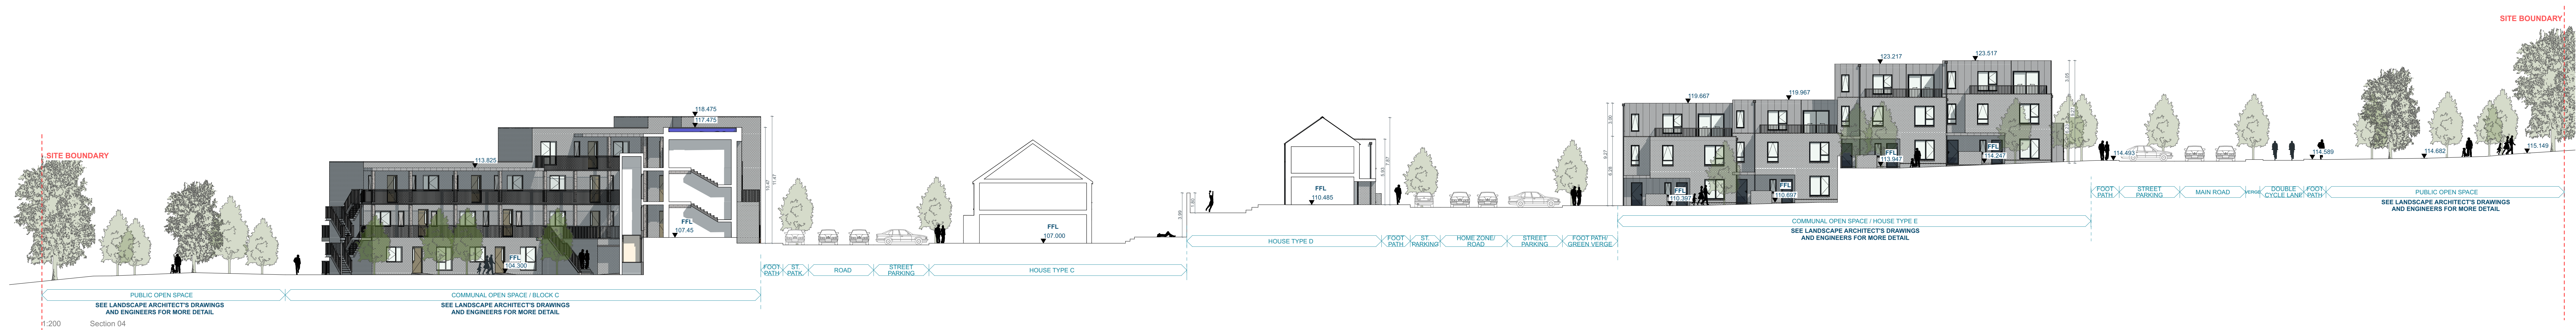
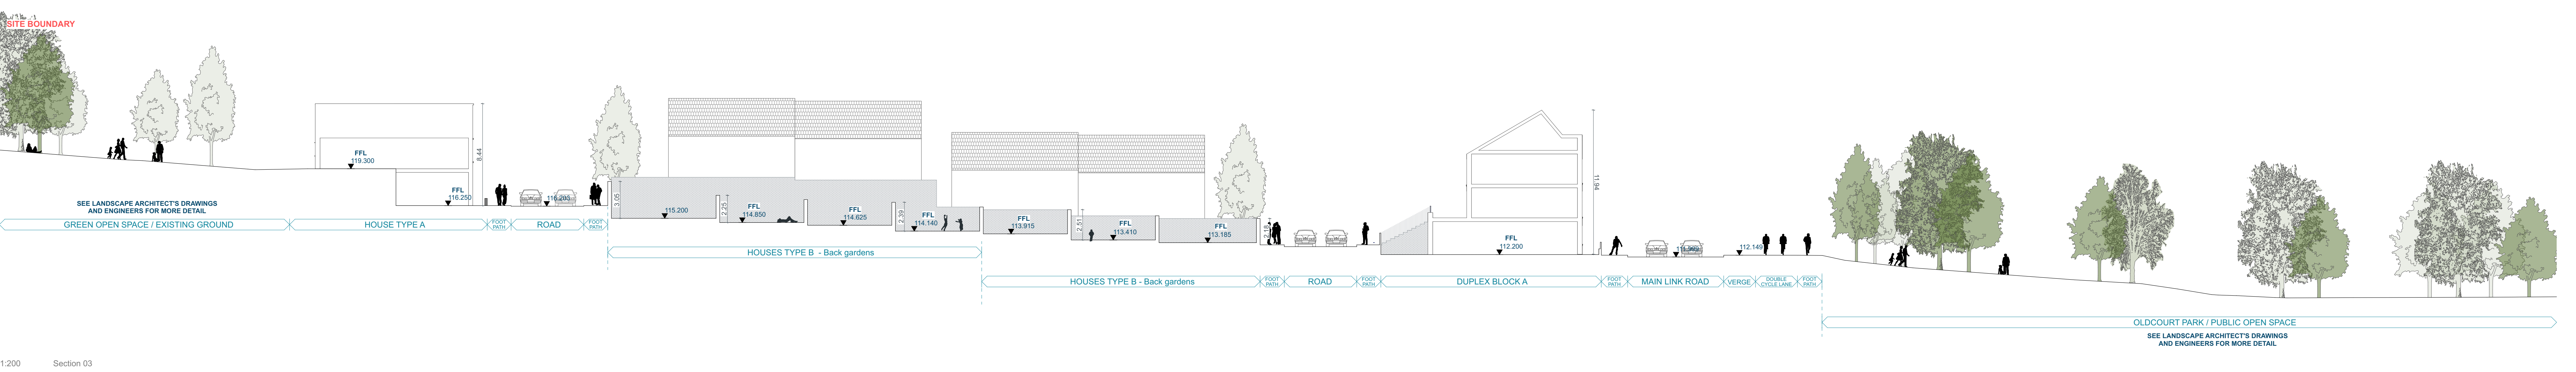


[illegible]

 LRD - OLDCOURT LANDS			
DAVEY + SMITH ARCHITECTS Unit 13, THE SEAPORT BUILDING, 44-45 CLONTARF ROAD, CLONTARF, DUBLIN 3 PH: 01 2476738 EMAIL: info@davey-smith.com WEB: www.davey-smith.com			
Layout ID: 2205-CE-S08-		Scale: 1:200	
Project: LRD - Development at Oldcourt		Job No: 2205	
Drawing Name: Site sections - Zone 01&02 - S01 / S02 / S03 / S04		Series: LRD - OLDCOURT LANDS	
		Date: 06/08/2024	
		Status:	
		Revision:	

THIS DRAWING TO BE READ IN CONJUNCTION WITH RELEVANT CONSULTANTS DRAWINGS - NOTIFY ARCHITECTS OF ANY DISCREPANCIES - CHECK DIMENSIONS ON-SITE - USE FIGURE DIMENSIONS ONLY - COPYRIGHT RESERVED FOR DAVEY & SMITH ARCHITECTS LTD.