


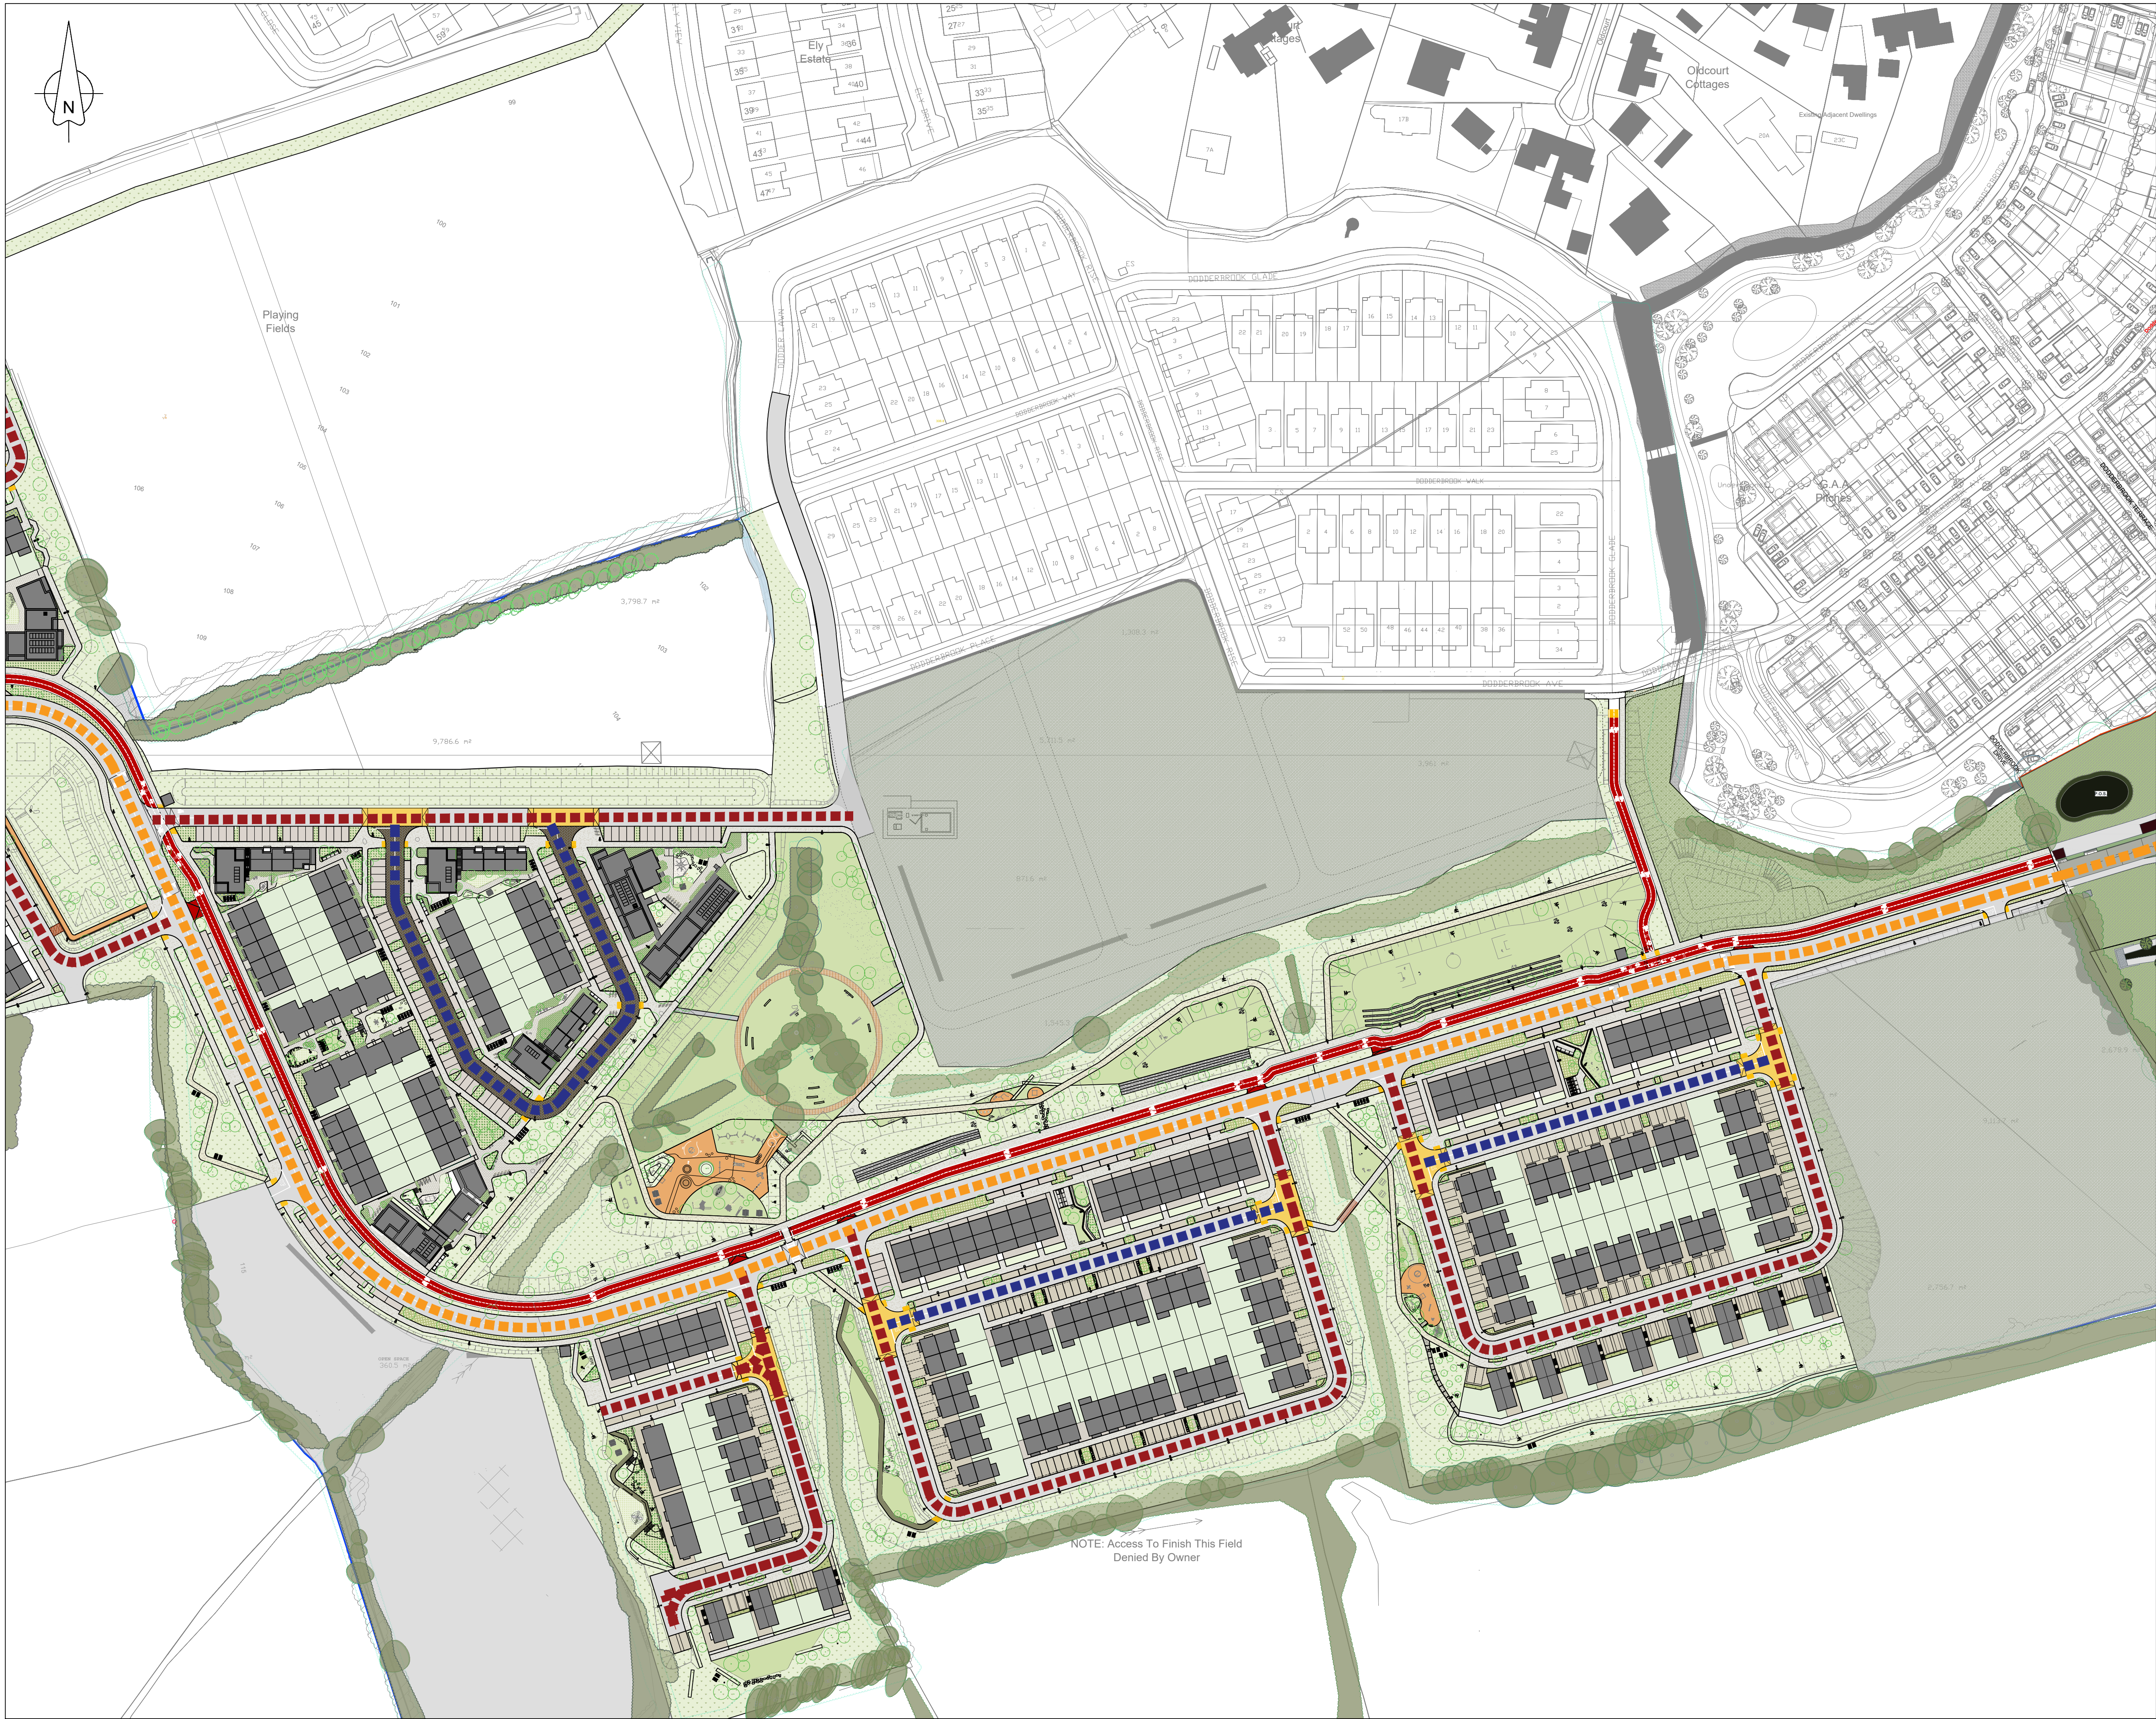

GENERAL NOTES

- DO NOT SCALE THIS DRAWING. WORK ONLY TO FIGURED DIMENSIONS.
- FOR ALL RELEVANT NOTES, REFER TO STRUCTURAL AND CIVIL ENGINEERING PERFORMANCE SPECIFICATION.
- ANY DISCREPANCIES ARE TO BE REPORTED TO PINNACLE CONSULTING ENGINEERS IMMEDIATELY.
- THIS DRAWING IS TO BE READ IN CONJUNCTION WITH ALL OTHER RELEVANT ENGINEERS, ARCHITECTS AND SUB-CONTRACTORS DRAWINGS AND DETAILS.

LEGEND:

- LINK STREET
- LOCAL STREET
- HOMEZONE



P03	ISSUED FOP PLANNING	RK	RK	02/09/24
P02	RSA ISSUE	RK	RK	10/05/24
REV	DESCRIPTION	BY	CHK	DATE

CLIENT
CAPAMI LTD

PROJECT
OLDCOURT LRD

DRAWING TITLE
ROADS HIERARCHY
SHEET 2 OF 2

PINNACLE
CONSULTING ENGINEERS

GROSVENOR COURT,
67A PATRICK STREET,
DUN LAOGHAIRE,
COUNTY DUBLIN
IRELAND.
WELWYN GARDEN CITY | NORWICH | LONDON | THE HAGUE
TELEPHONE: +353 1231 1041

DRAWING STATUS			
PLANNING			
SCALE @ A1 1:1000	DATE NOV'23	DRAWN BY RK	CHECKED RK
DRG NO. P211102-PIN-XX-DR-D-107-SI	REVISION P03		

COPYRIGHT PINNACLE

REF: P211102