


GENERAL NOTES

- DO NOT SCALE THIS DRAWING. WORK ONLY TO FIGURED DIMENSIONS.
- FOR ALL RELEVANT NOTES, REFER TO STRUCTURAL AND CIVIL ENGINEERING PERFORMANCE SPECIFICATION.
- ANY DISCREPANCIES ARE TO BE REPORTED TO PINNACLE CONSULTING ENGINEERS IMMEDIATELY.
- THIS DRAWING IS TO BE READ IN CONJUNCTION WITH ALL OTHER RELEVANT ENGINEERS, ARCHITECTS AND SUB-CONTRACTORS DRAWINGS AND DETAILS.

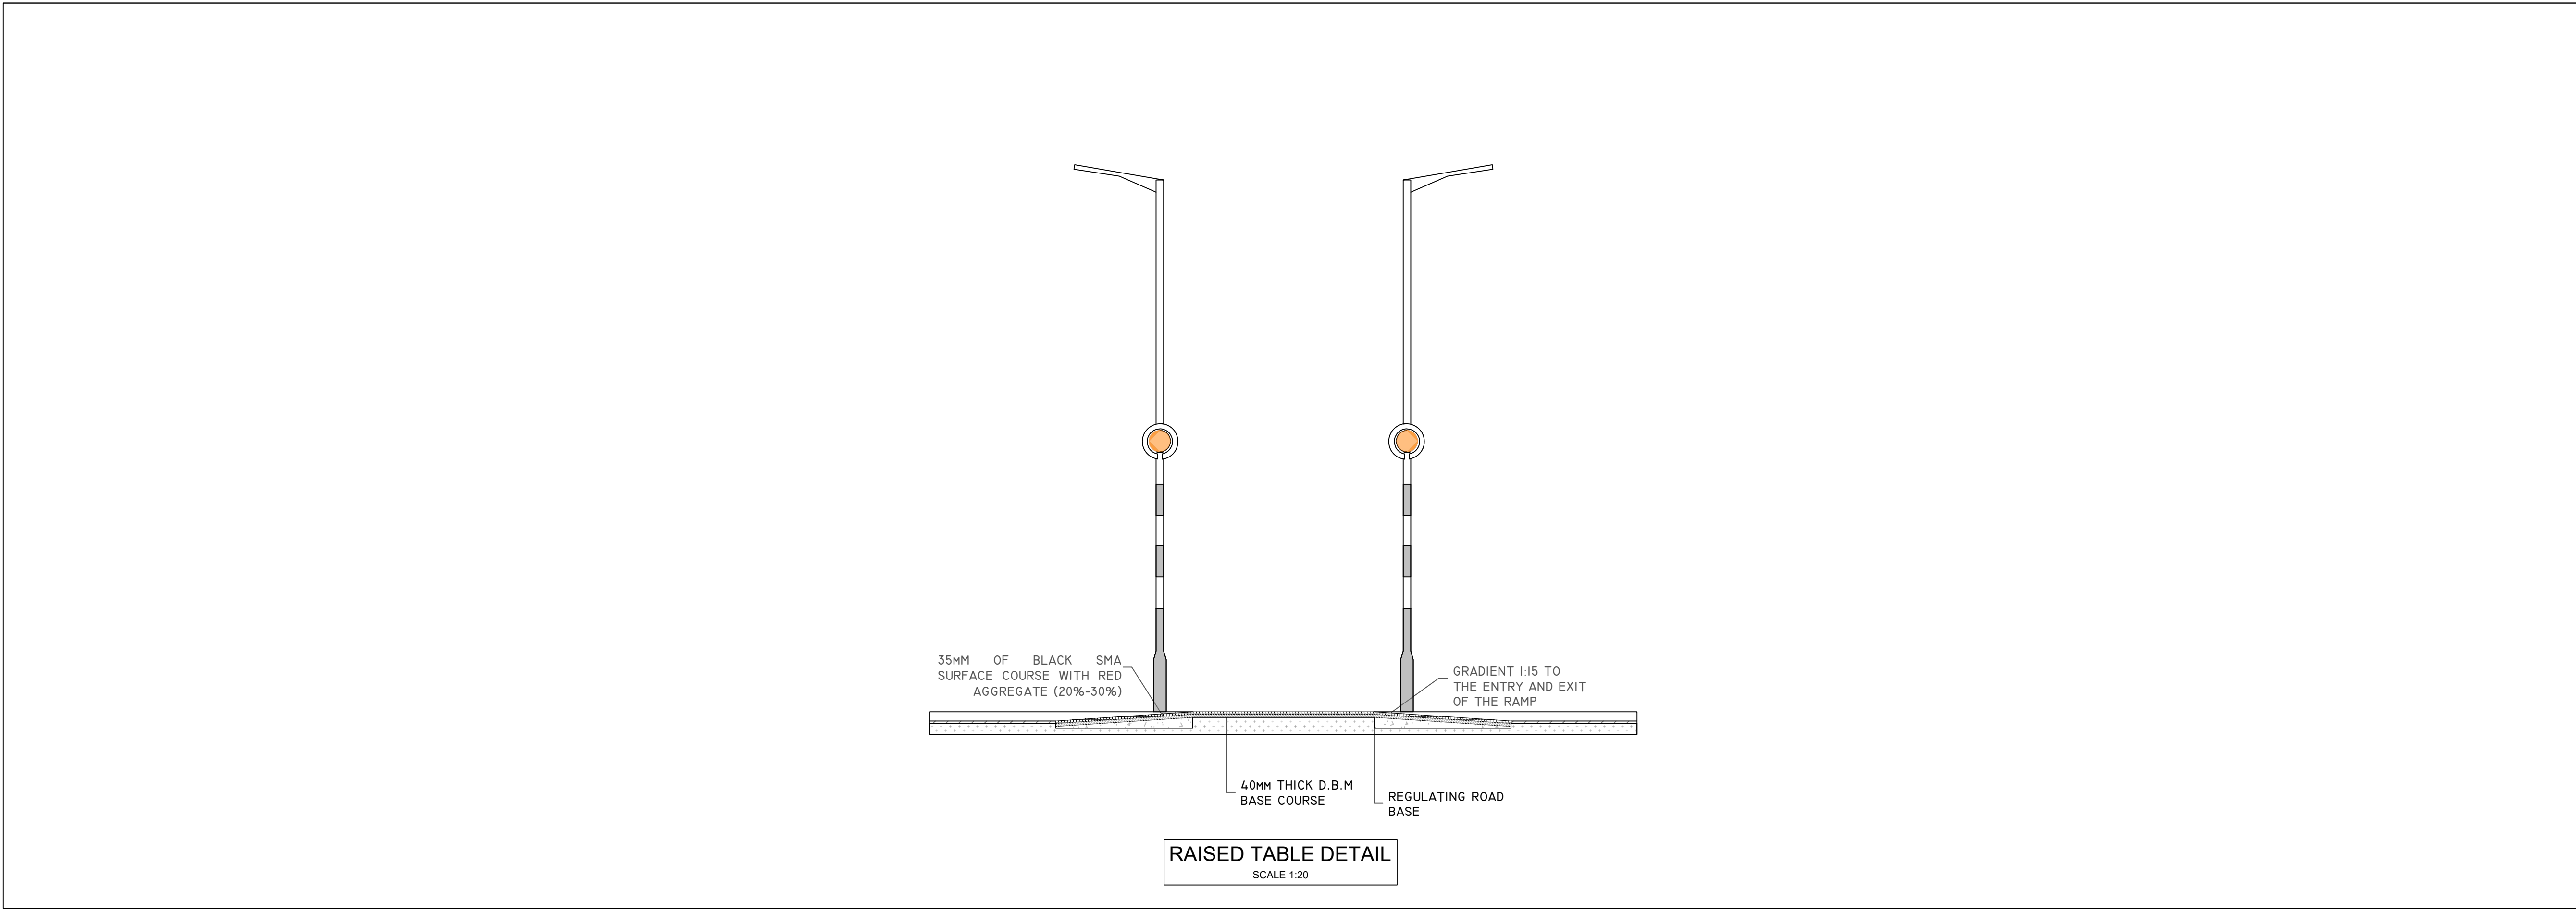

0 50MM ON A1 DWG. 50

POI	ISSUED FOR PLANNING	RK	RK	02/09/24
REV	DESCRIPTION	BY	CHK	DATE

CLIENT

CAPAMI LTD.

PROJECT
OLDCOURT LRD

DRAWING TITLE
STANDARD ZEBRA CROSSING

PINNACLE
CONSULTING ENGINEERS

GROSVENOR COURT,
67A PATRICK STREET,
DUN LAOGHAIRE,
COUNTY DUBLIN
IRELAND.
TELEPHONE: +353 1231 1041
WELWYN GARDEN CITY | NORWICH | LONDON | THE HAGUE

DRAWING STATUS			
PLANNING			
SCALE @ A1 1:50	DATE OCT'23	DRAWN BY RK	CHECKED RK
DRG NO. P211102-PIN-XX-DR-D-151-SI	REVISION P01		

COPYRIGHT PINNACLE

REF: P190409