


- GENERAL NOTES**
- DO NOT SCALE THIS DRAWING. WORK ONLY TO FIGURED DIMENSIONS.
  - FOR ALL RELEVANT NOTES, REFER TO STRUCTURAL AND CIVIL ENGINEERING PERFORMANCE SPECIFICATION.
  - ANY DISCREPANCIES ARE TO BE REPORTED TO PINNACLE CONSULTING ENGINEERS IMMEDIATELY.
  - THIS DRAWING IS TO BE READ IN CONJUNCTION WITH ALL OTHER RELEVANT ENGINEERS, ARCHITECTS AND SUB-CONTRACTORS DRAWINGS AND DETAILS.

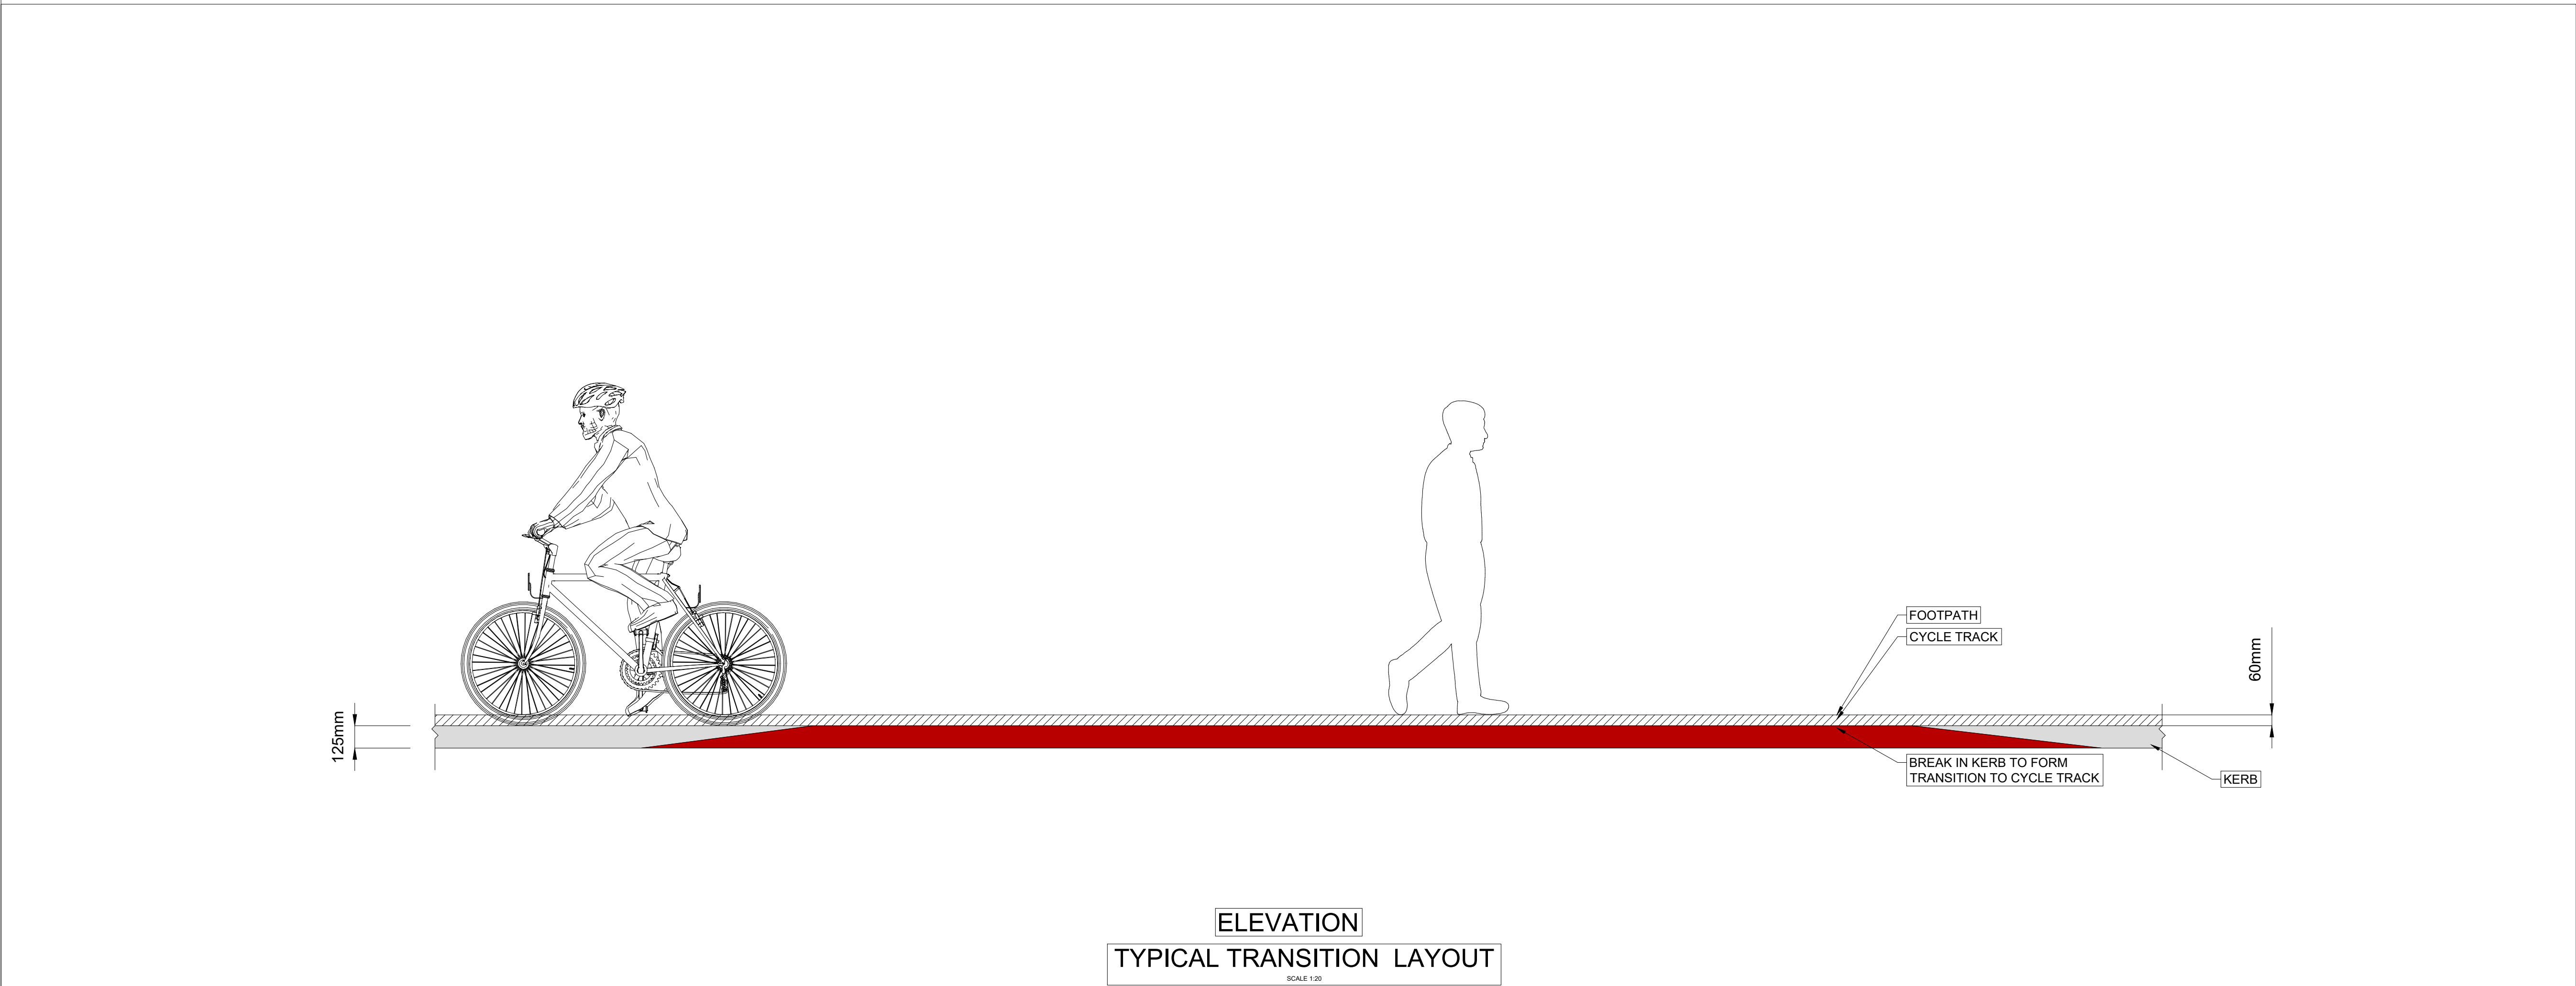

0 50mm ON A1 DWG. 50

P02	ISSUED FOR PLANNING	RK	RK	02/09/24
REV	DESCRIPTION	BY	CHK	DATE

CLIENT  
CAPAMI LTD

PROJECT  
OLDCOURT LRD  
-  
-

DRAWING TITLE  
TYPICAL CYCLE PATH  
DETAILS  
TRANSITION

**PINNACLE**  
CONSULTING ENGINEERS

GROSVENOR COURT,  
67A PATRICK STREET,  
DUN LAOGHAIRE,  
COUNTY DUBLIN  
IRELAND.  
TELEPHONE: +353 1231 1041  
WELWYN GARDEN CITY | NORWICH | LONDON | THE HAGUE

DRAWING STATUS			
PLANNING			
SCALE @ A1 1:200	DATE MAY'24	DRAWN BY RK	CHECKED RK
DRG NO. P211102-PIN-XX-DR-D-156-SI		REVISION P02	

COPYRIGHT PINNACLE

REF: P211102