
## **Landscape Sections**

Oldcourt Residential Development

sc 1:500

## Landscape Section E-E

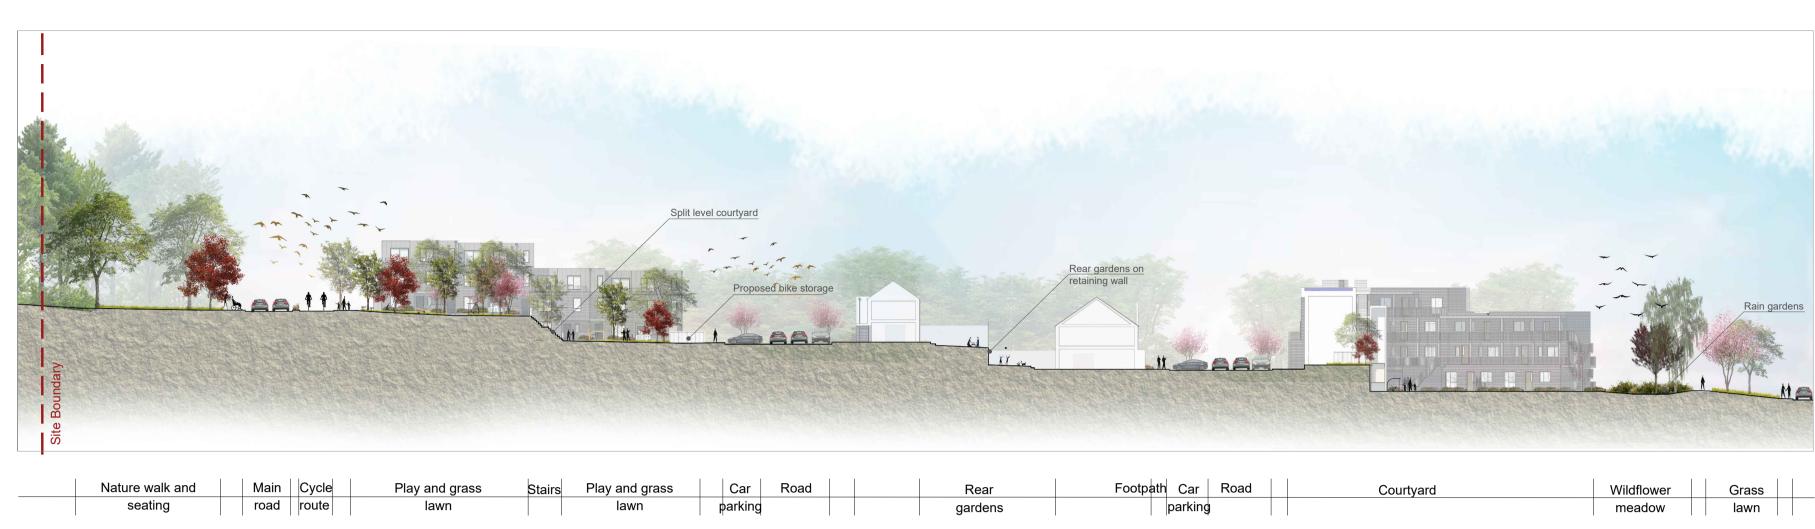



## Landscape Section F-F



## **Landscape Section G-G**



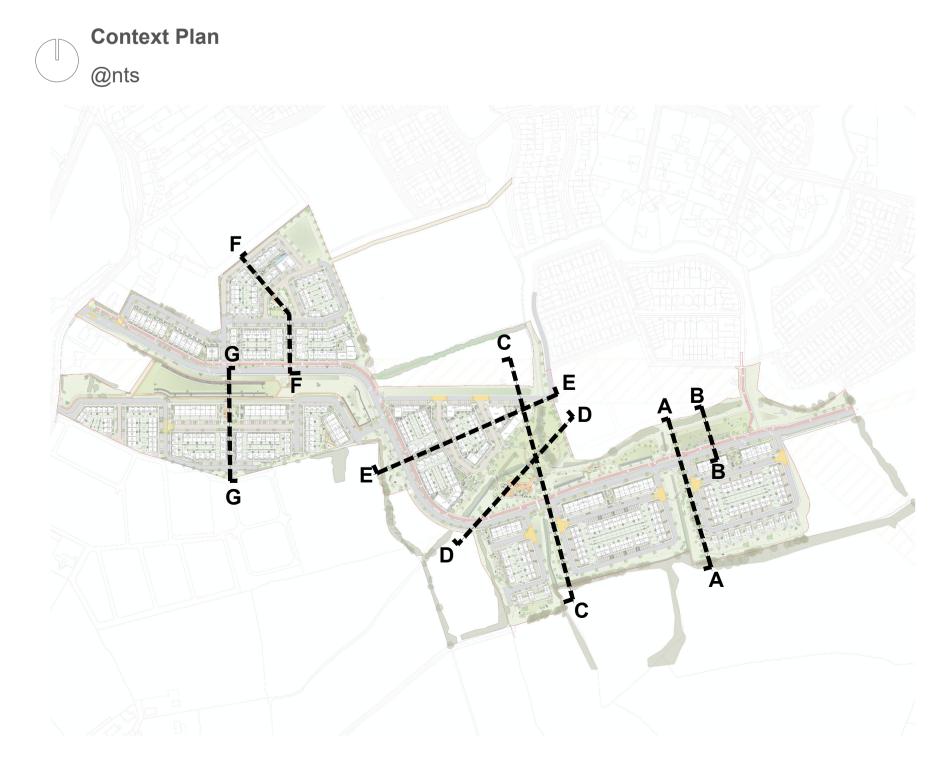

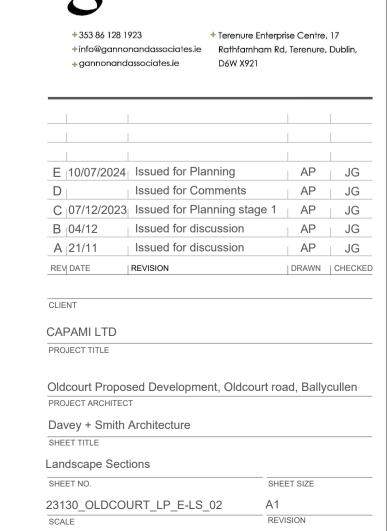

July 2024

Copyright Gannon and Associates, 2024

1/500

Planning Application